


HAUS 2/4 - 1. - 4.OBERGESCHOSS
MST. 1:100

WHG 156-4/152-4
2 1/2 Zi.Whg.
NETTOWOHNFLEACHE = 65.1 M2

WHG 156-5/152-5
2 1/2 Zi.Whg.
NETTOWOHNFLEACHE = 64.4 M2

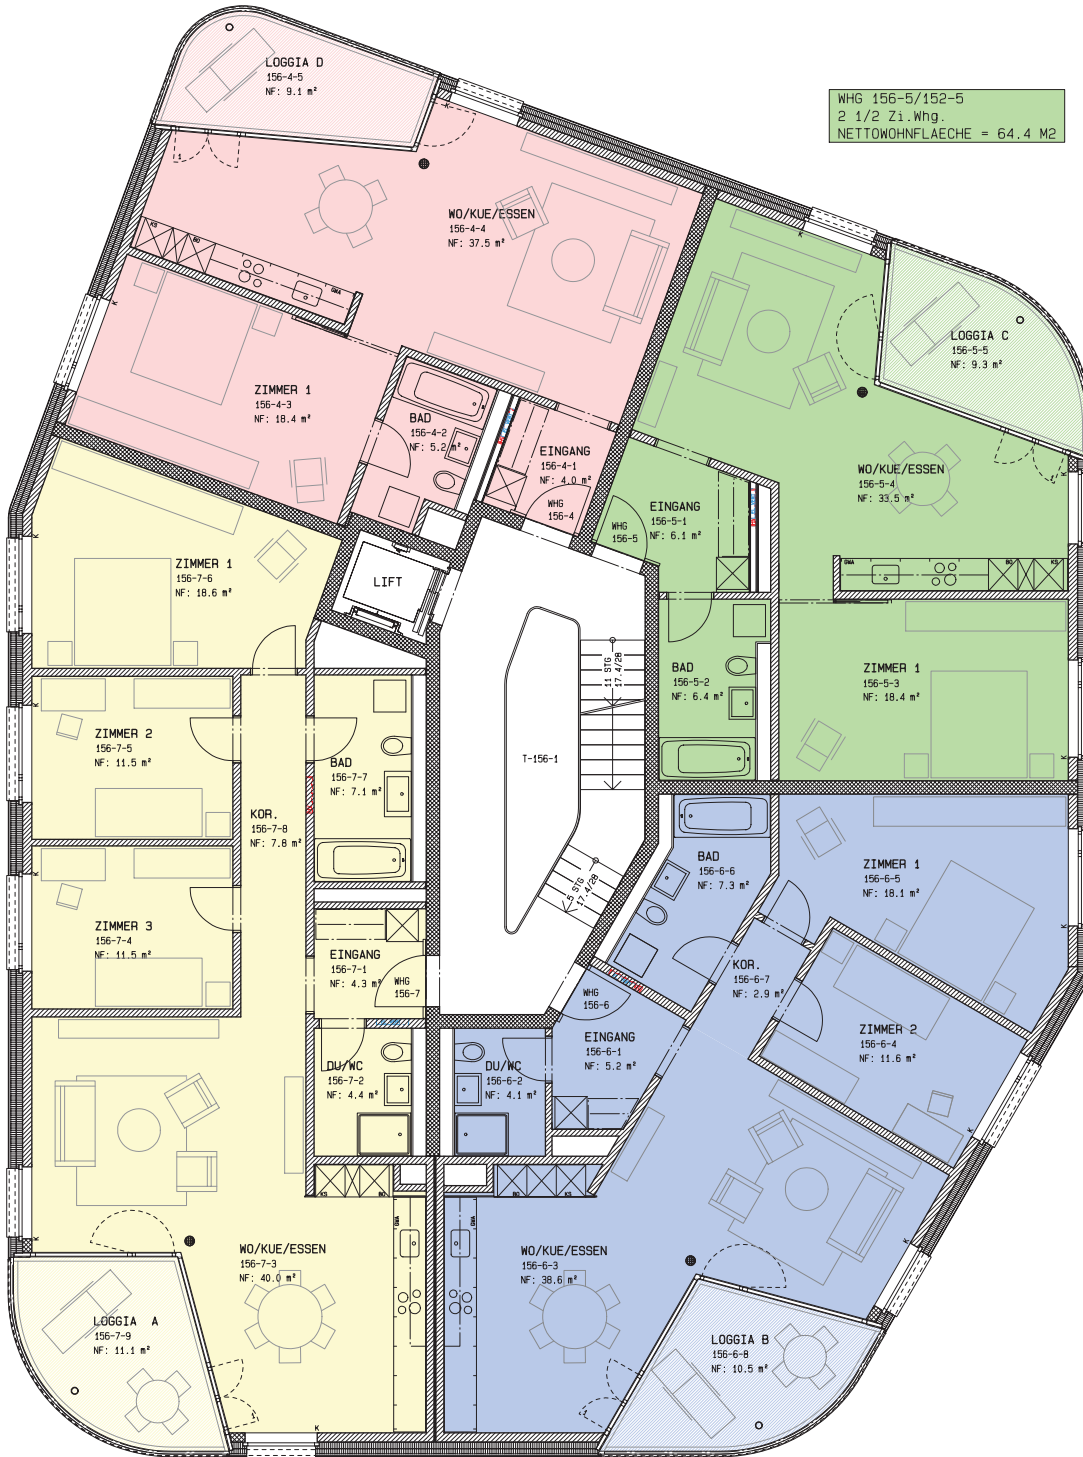

WHG 156-7/152-7
4 1/2 Zi.Whg.
NETTOWOHNFLEACHE = 105.2 M2

WHG 156-6/152-6
3/12 Zi.Whg.
NETTOWOHNFLEACHE = 87.8 M2