


AUSSENWAND :
SICHTMAUERWERK
IN KLINCKERSTEIN
HINTERLFTUNG
WRMEDDUNG
MINERALWOLLE
KALKSANDSTEIN

6
1:20

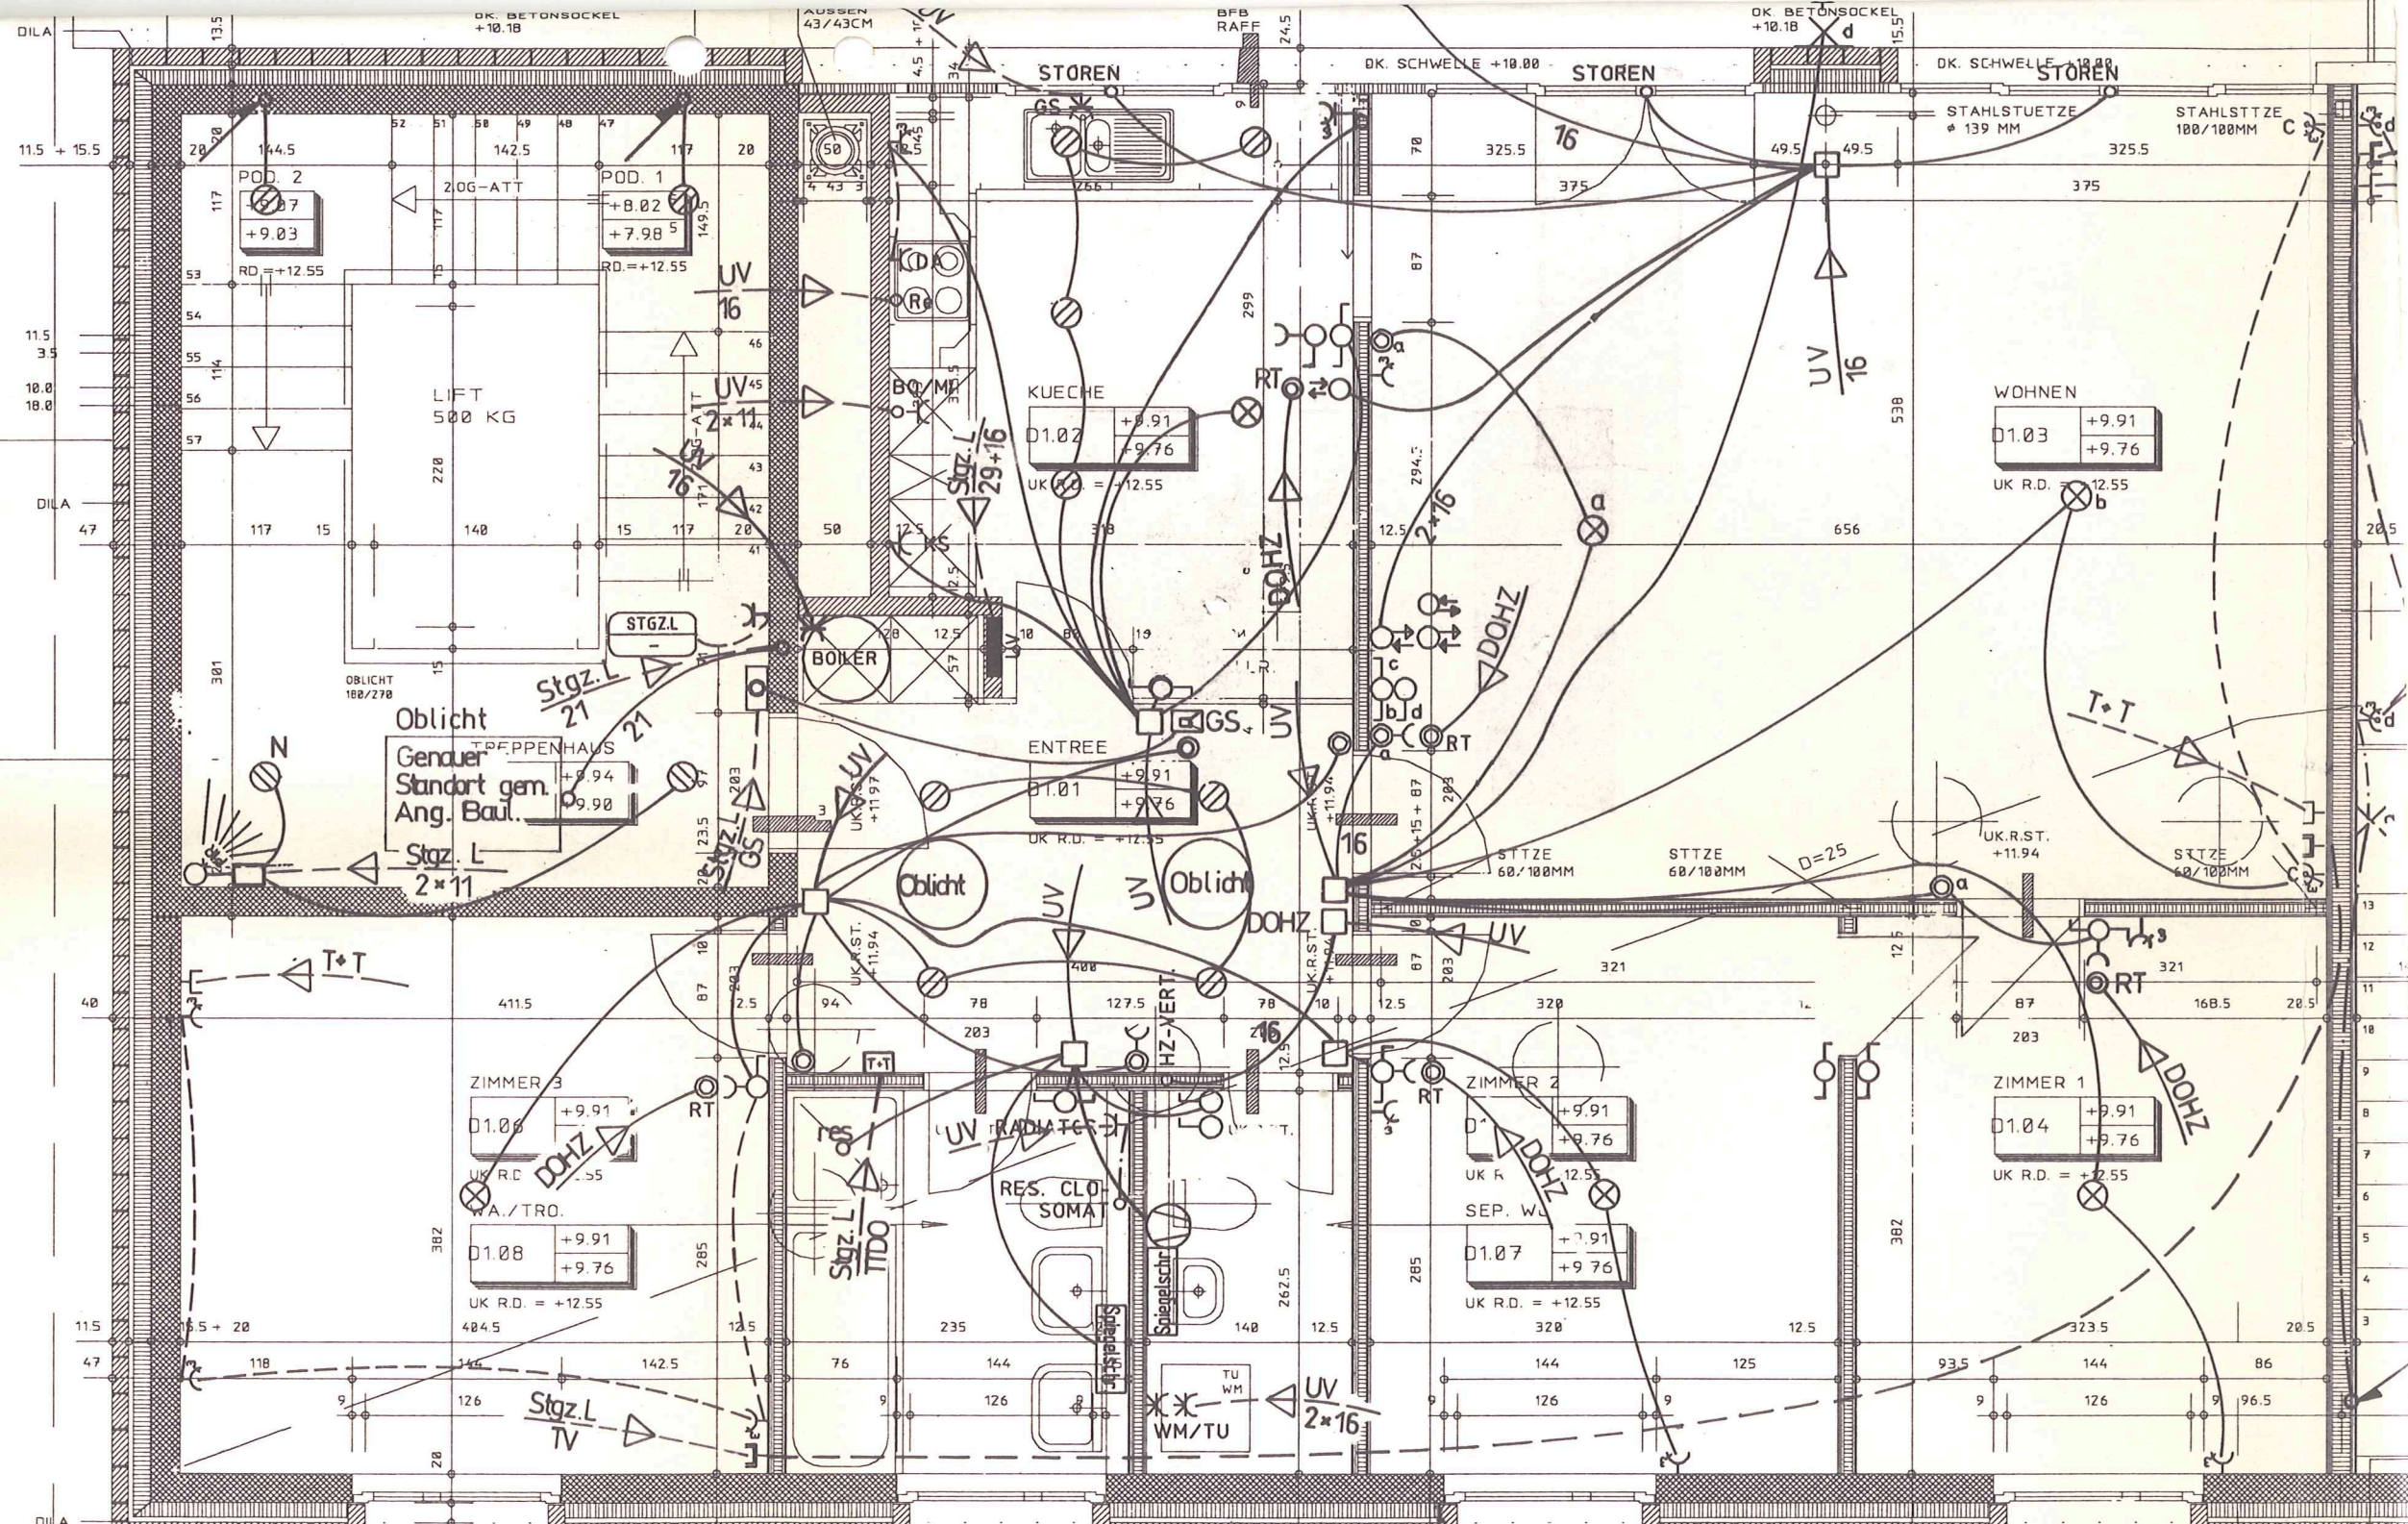

POD 2
+9.03

POD 1
+8.02
+7.98

KUECHE
D1.02
+8.91
+9.76
UK R.D. = +12.55

WOHNEN
D1.03
+9.91
+9.76
UK R.D. = +12.55

Oblicht
Genauer Standort gem. Ang. Baul.
+8.94
+9.98

ENTREE
D1.01
+9.91
+9.76
UK R.D. = +12.55

ZIMMER 3
D1.05
+9.91
+9.76
UK R.D. = +12.55

ZIMMER 2
D1.06
+9.91
+9.76
UK R.D. = +12.55

ZIMMER 1
D1.04
+9.91
+9.76
UK R.D. = +12.55

ZIMMER 3
D1.08
+9.91
+9.76
UK R.D. = +12.55

ZIMMER 2
D1.07
+9.91
+9.76
UK R.D. = +12.55

TU WM
WM/TU