


TÄFERNSTRASSE 2, 5405 BADEN-DÄTTWIL / GATE 2

1. OBERGESCHOSS


1:100

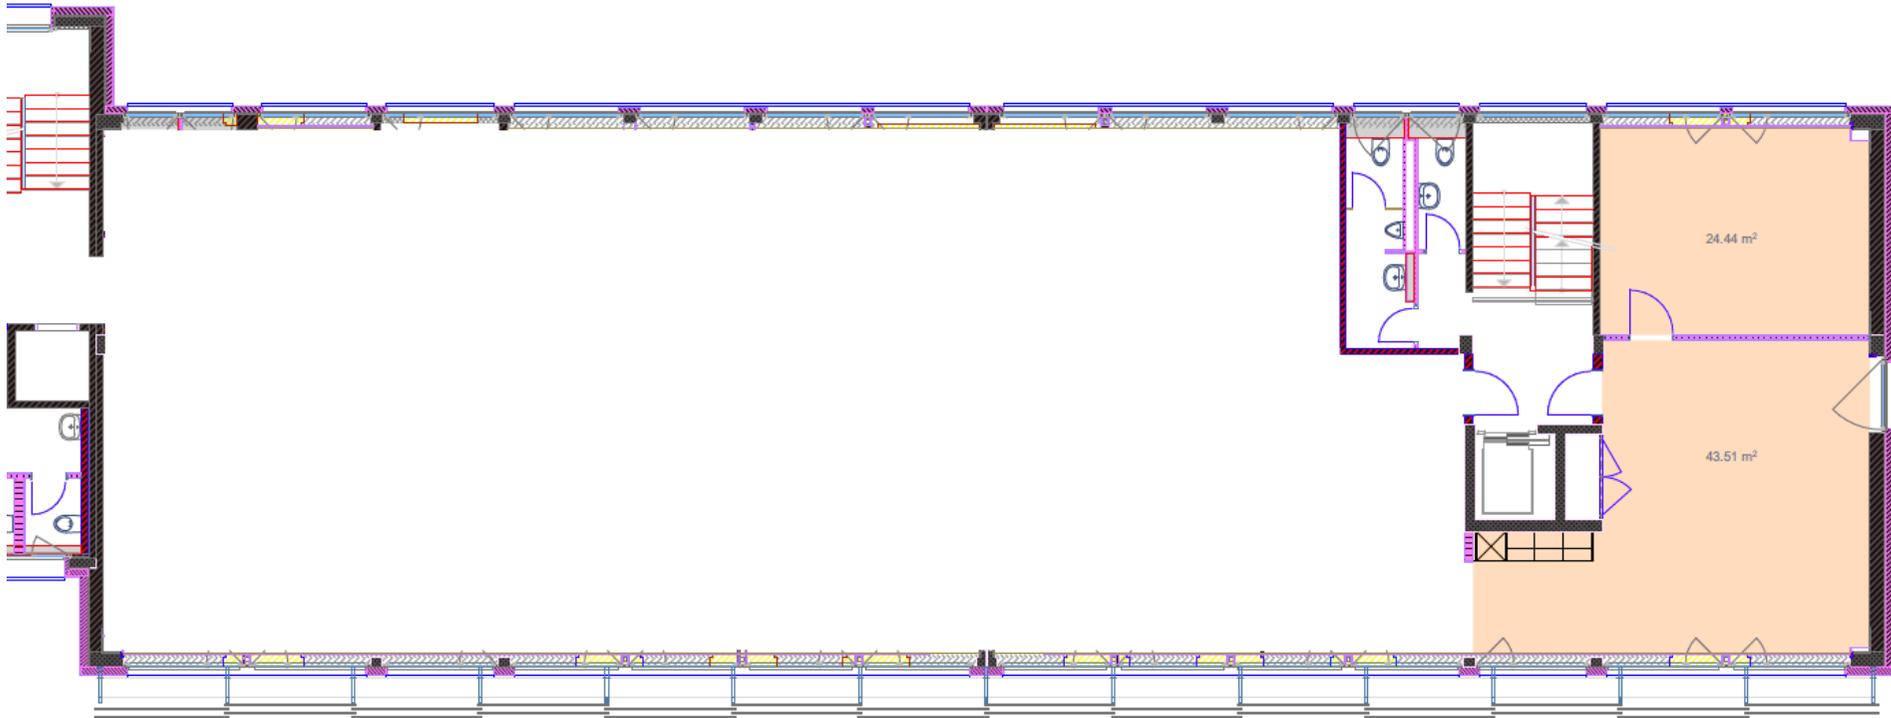

TÄFERNSTRASSE 2, 5405 BADEN-DÄTTWIL / GATE 2


2.Obergeschoss

1:100

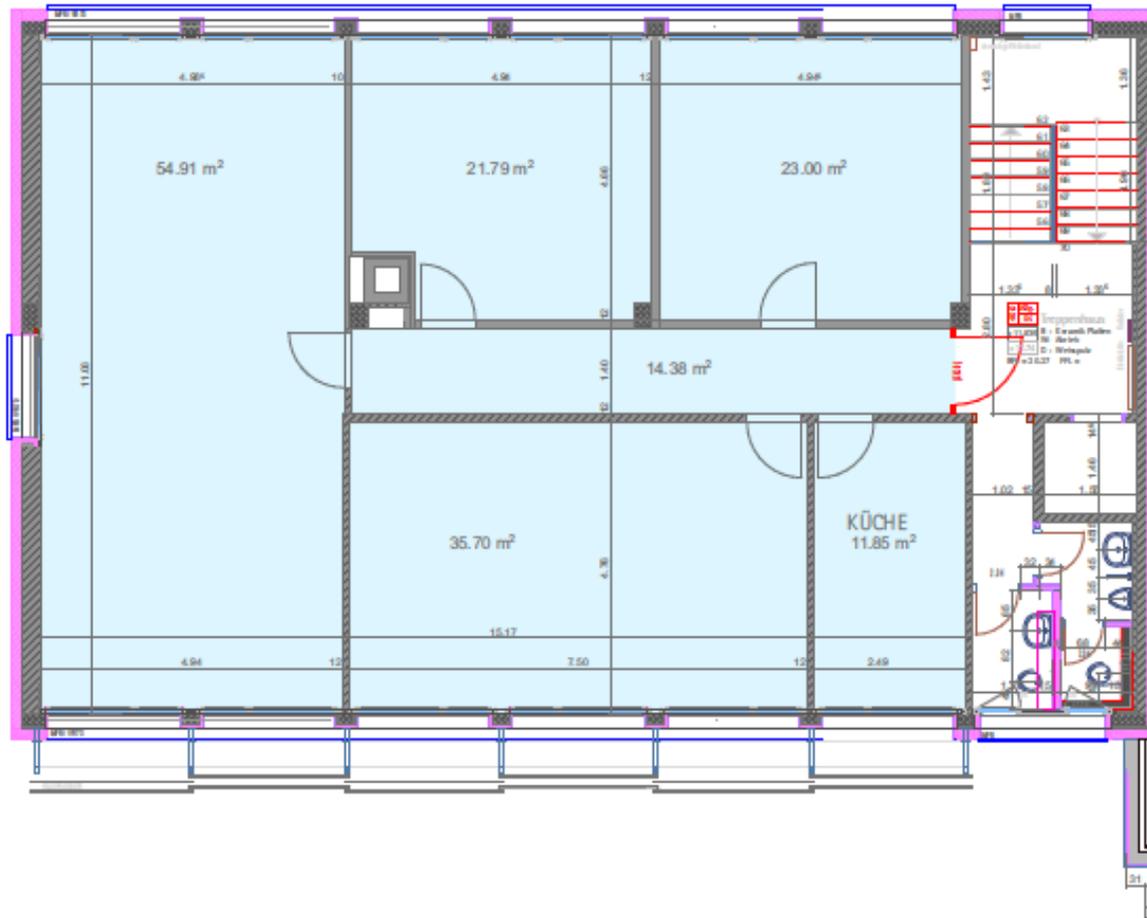

TÄFERSTRASSE 2, 5405 BADEN-DÄTTWIL / GATE 2
ATTIKAGESCHOSS

1:100

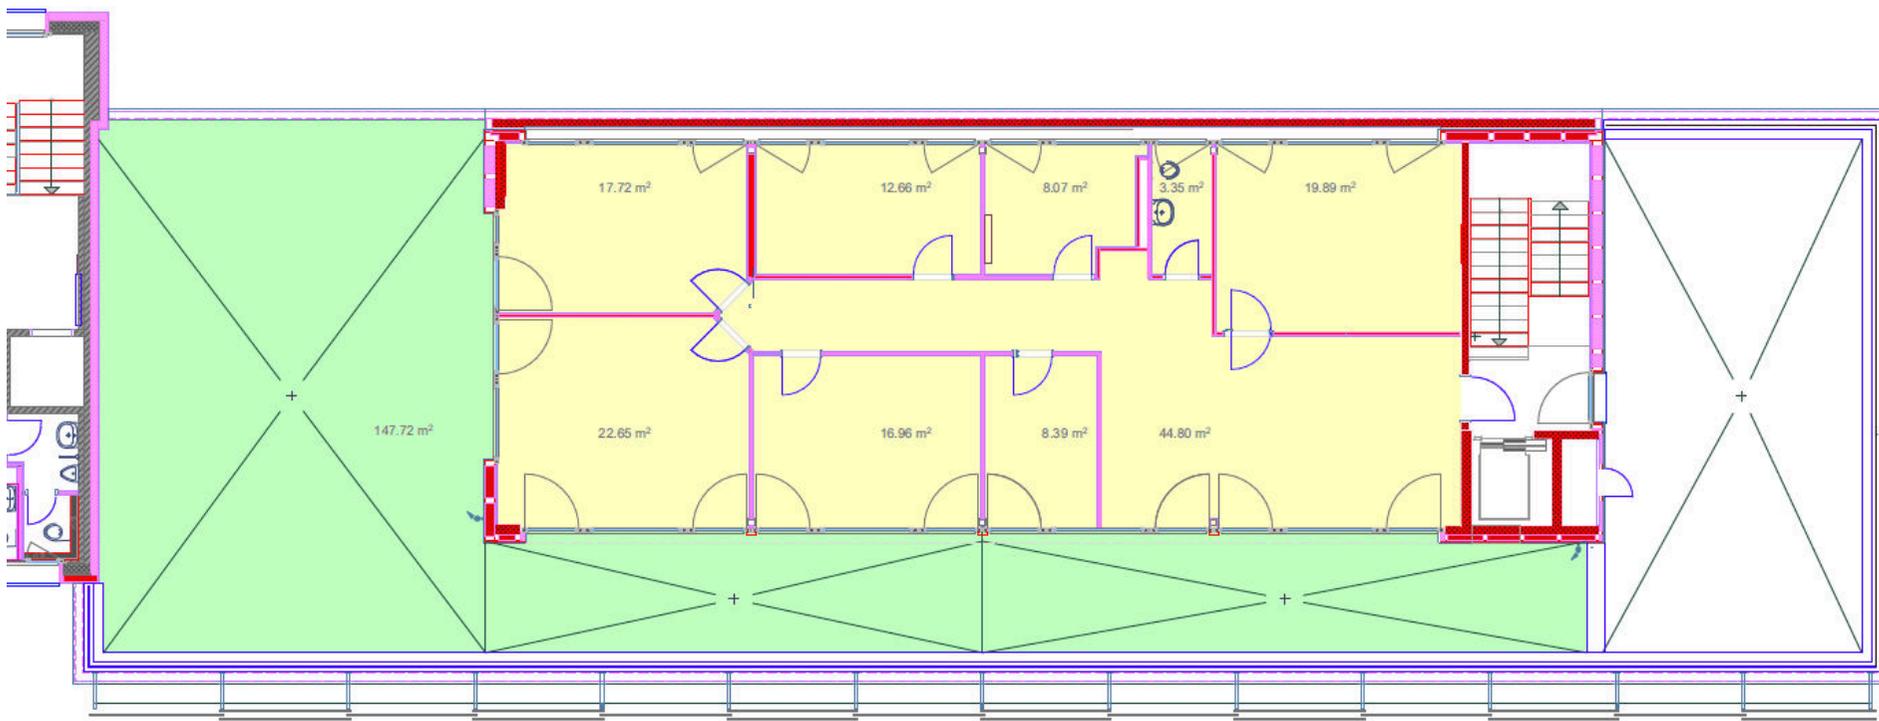

TÄFERNSTRASSE 2, 5405 BADEN-DÄTTWIL / GATE 2

Attikageschoss

1:100