


EXISTANT / DESTE-HEND
DEMOLITION / ABRUCH
NOUVEAU / NEU

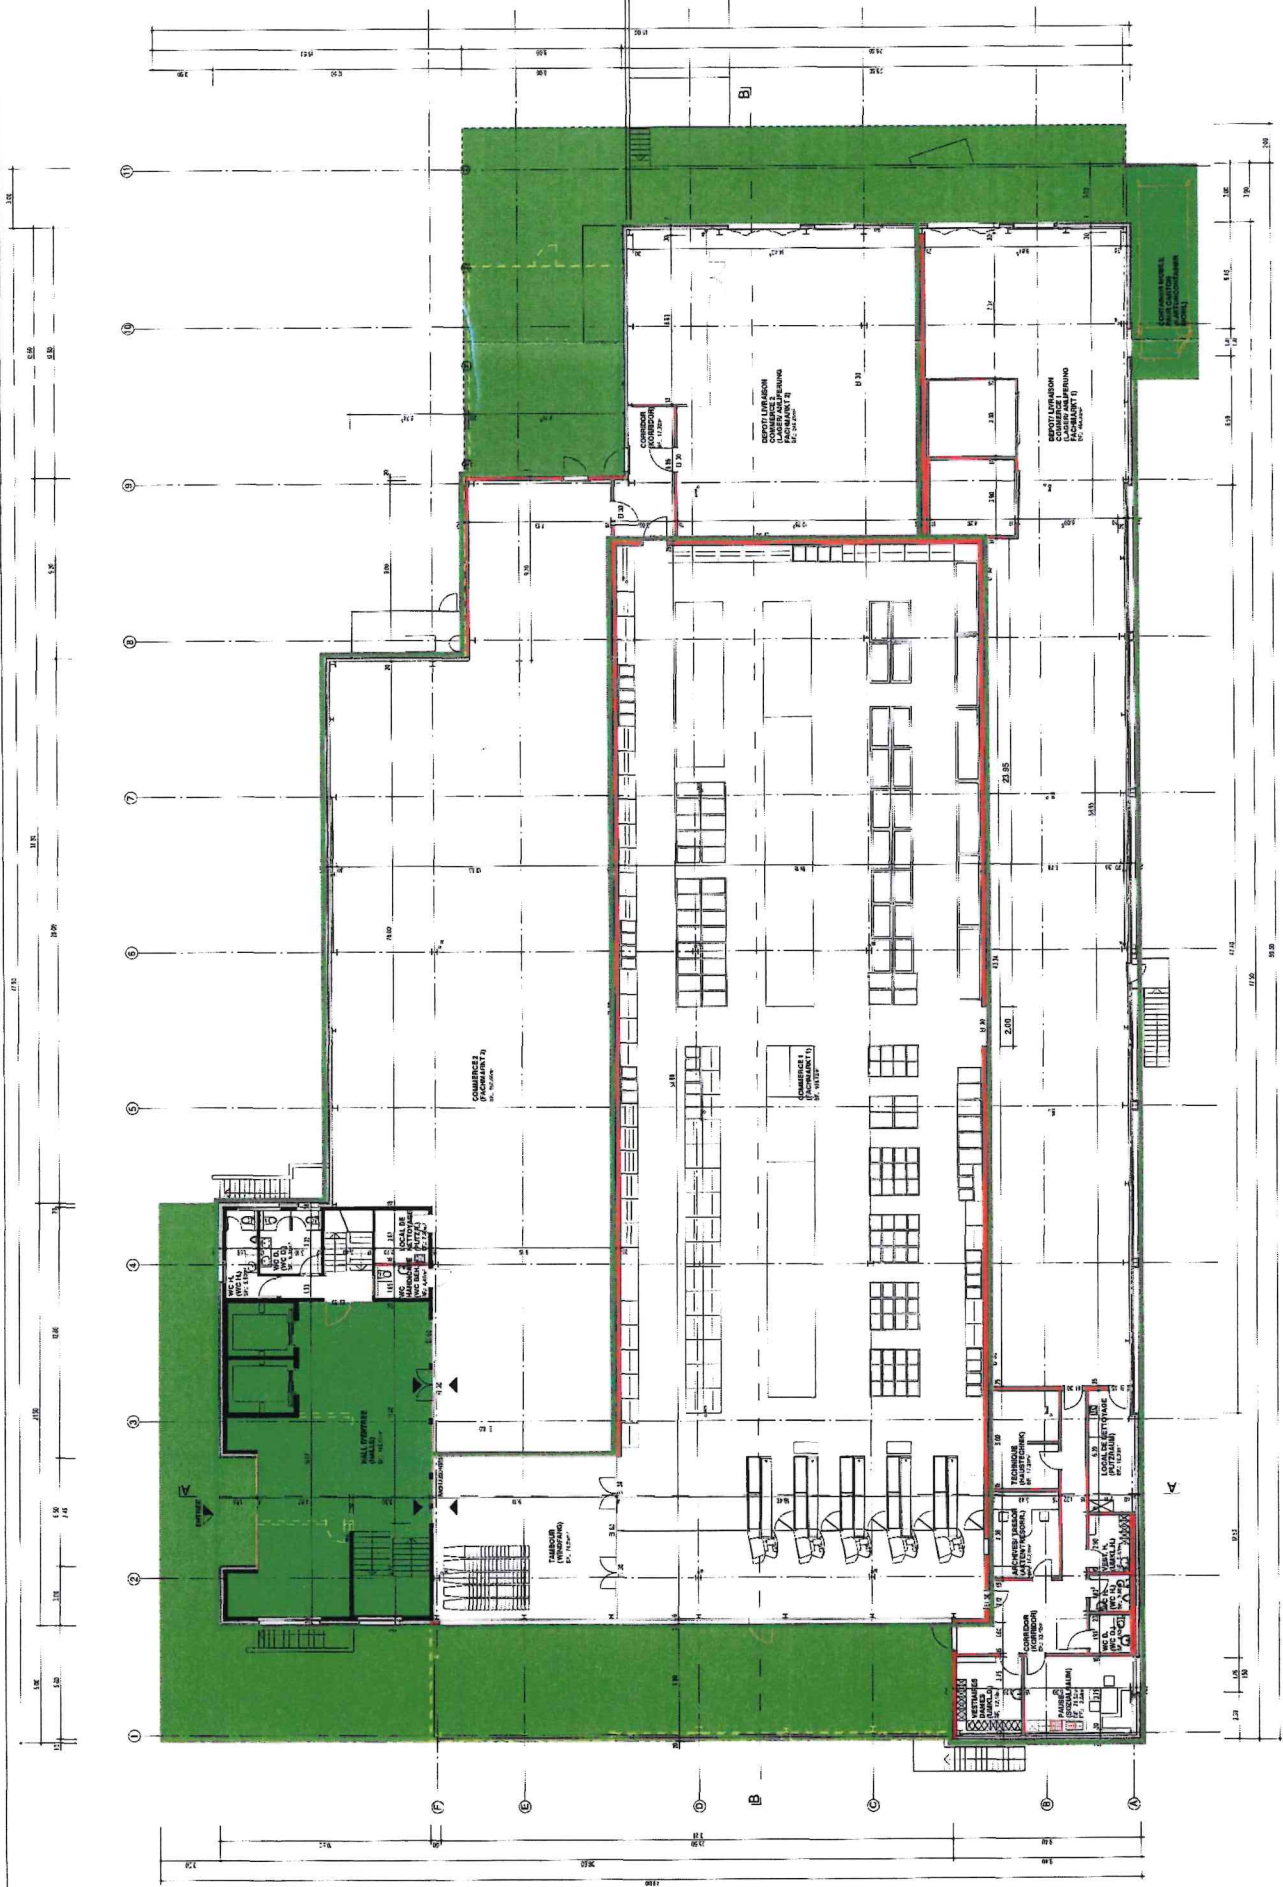

1.000



Handwritten signature and date: 14.10.2009