


RENOVATION

ECH : 1 / 50
DATE : LE 18.03.87
DESS. *N. Dewout*

160 / 105

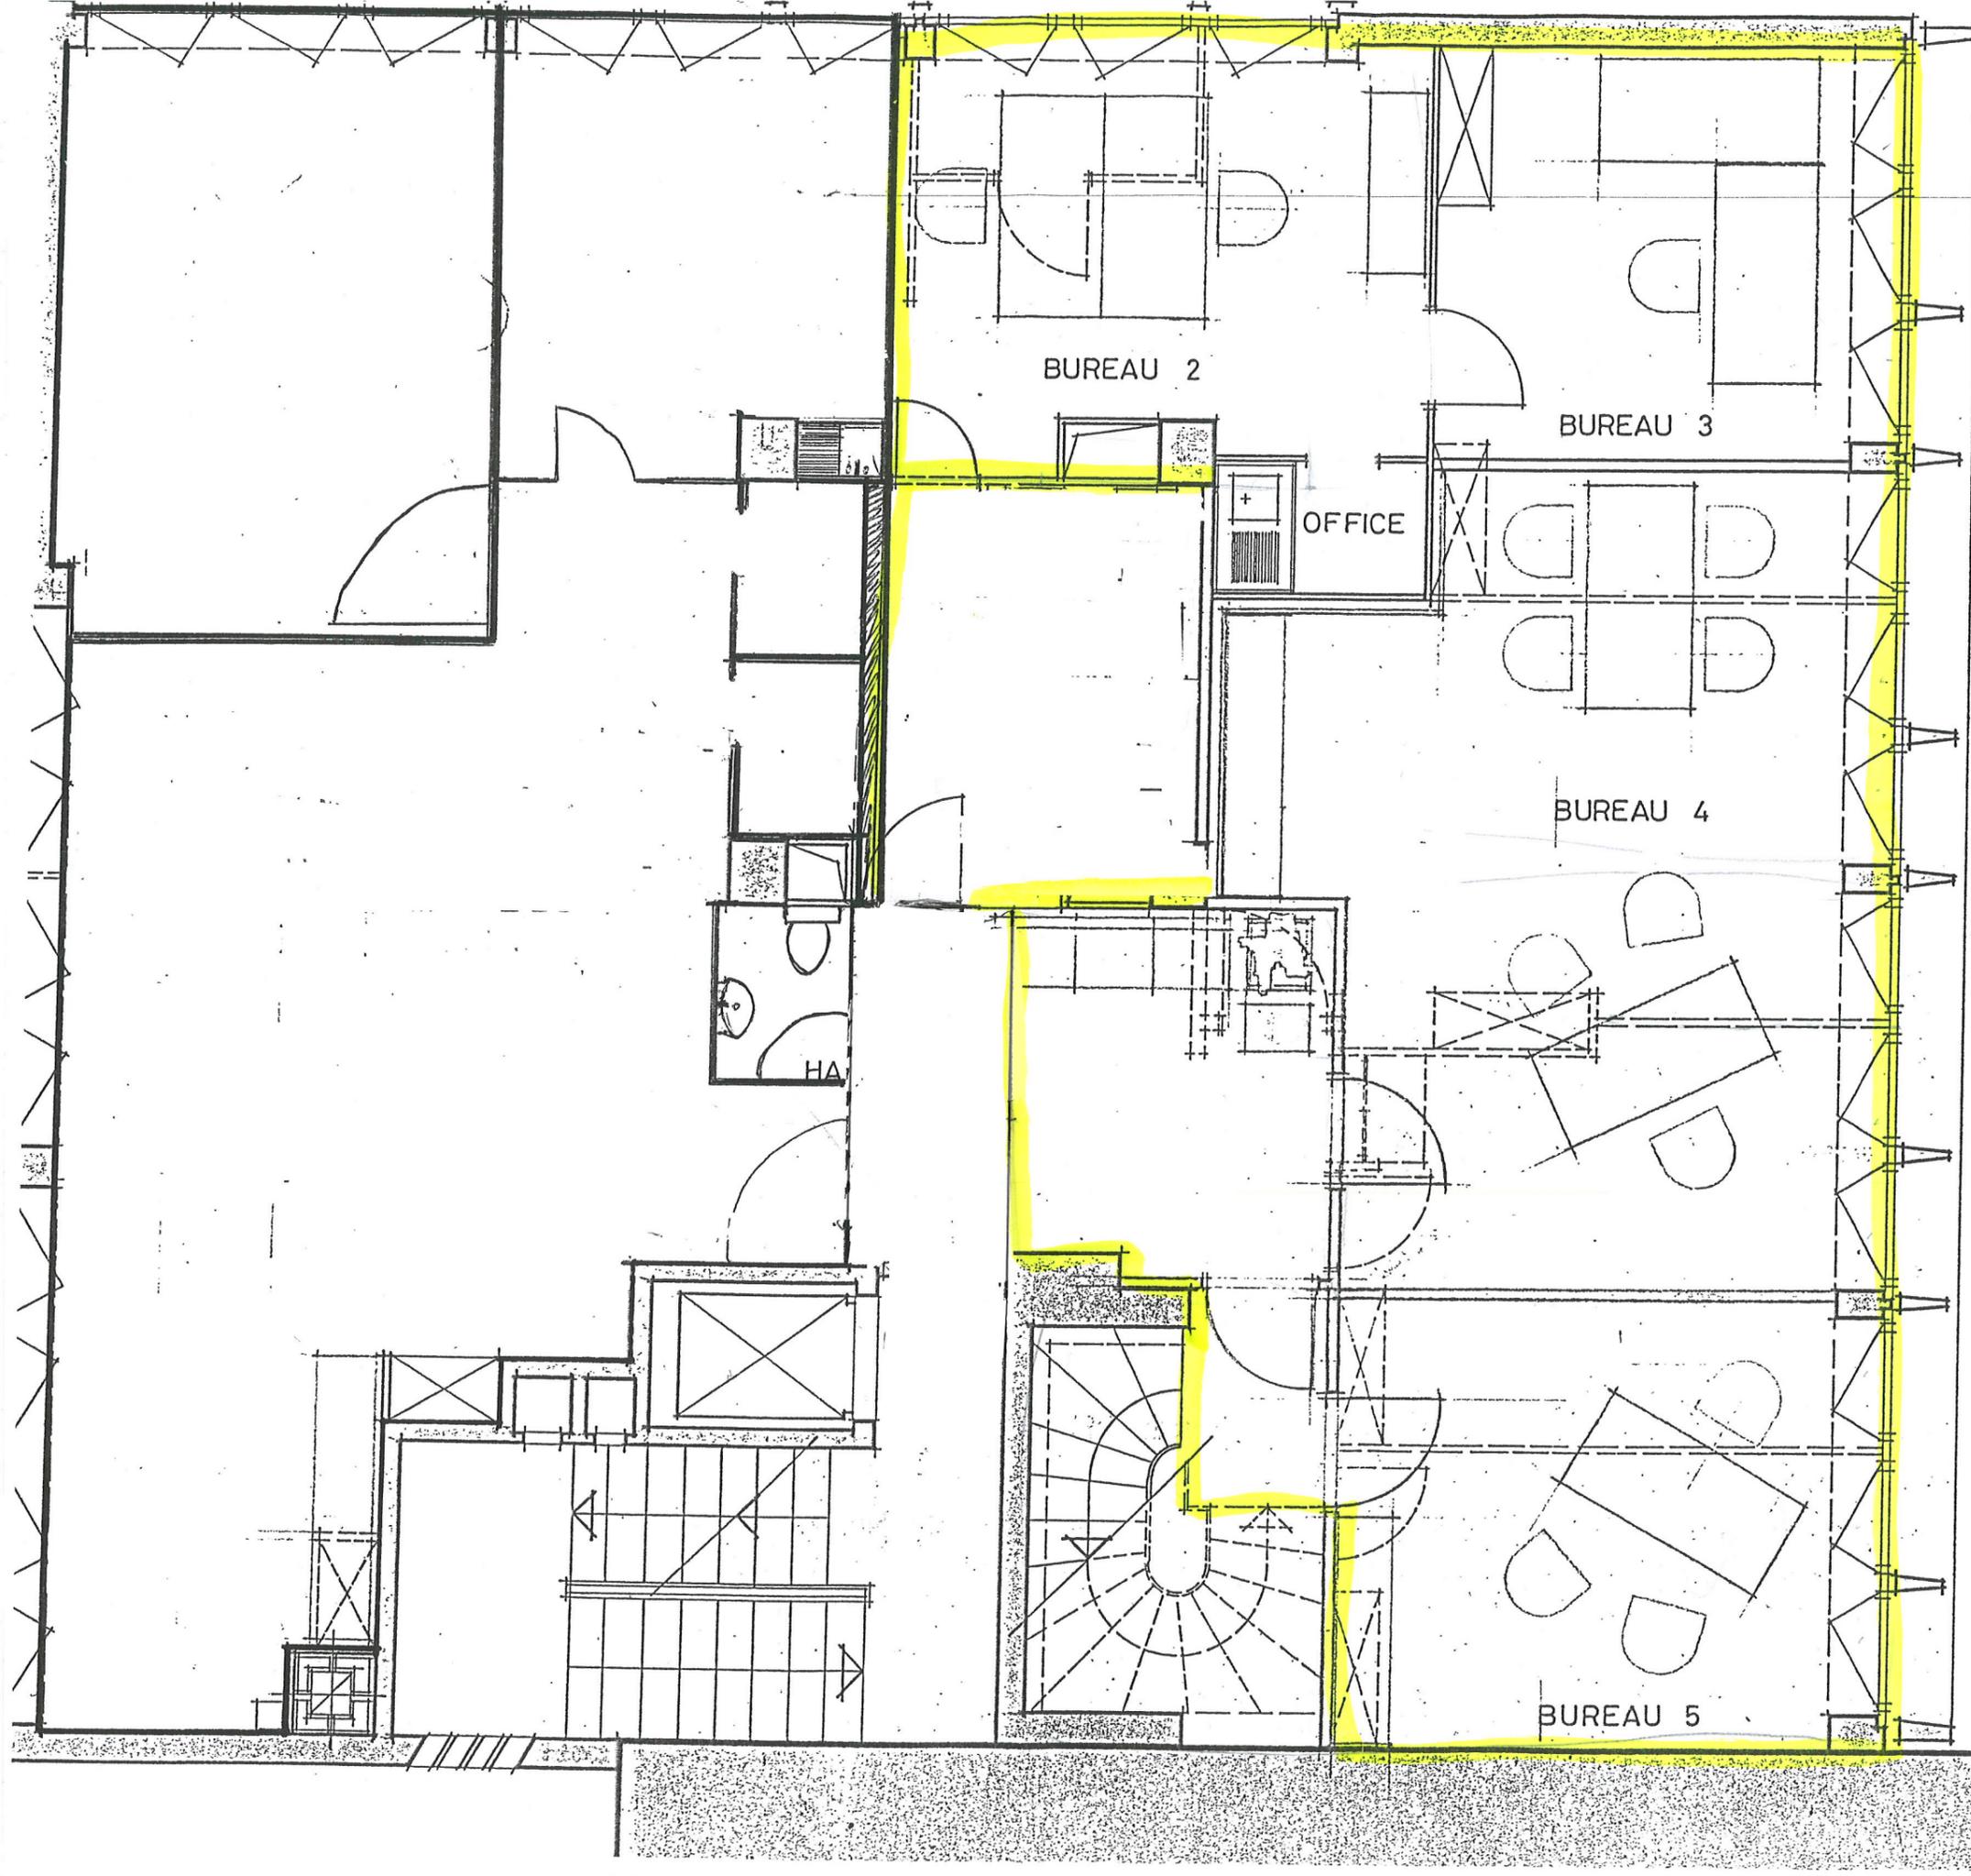

AVENUE RUCHONNET