


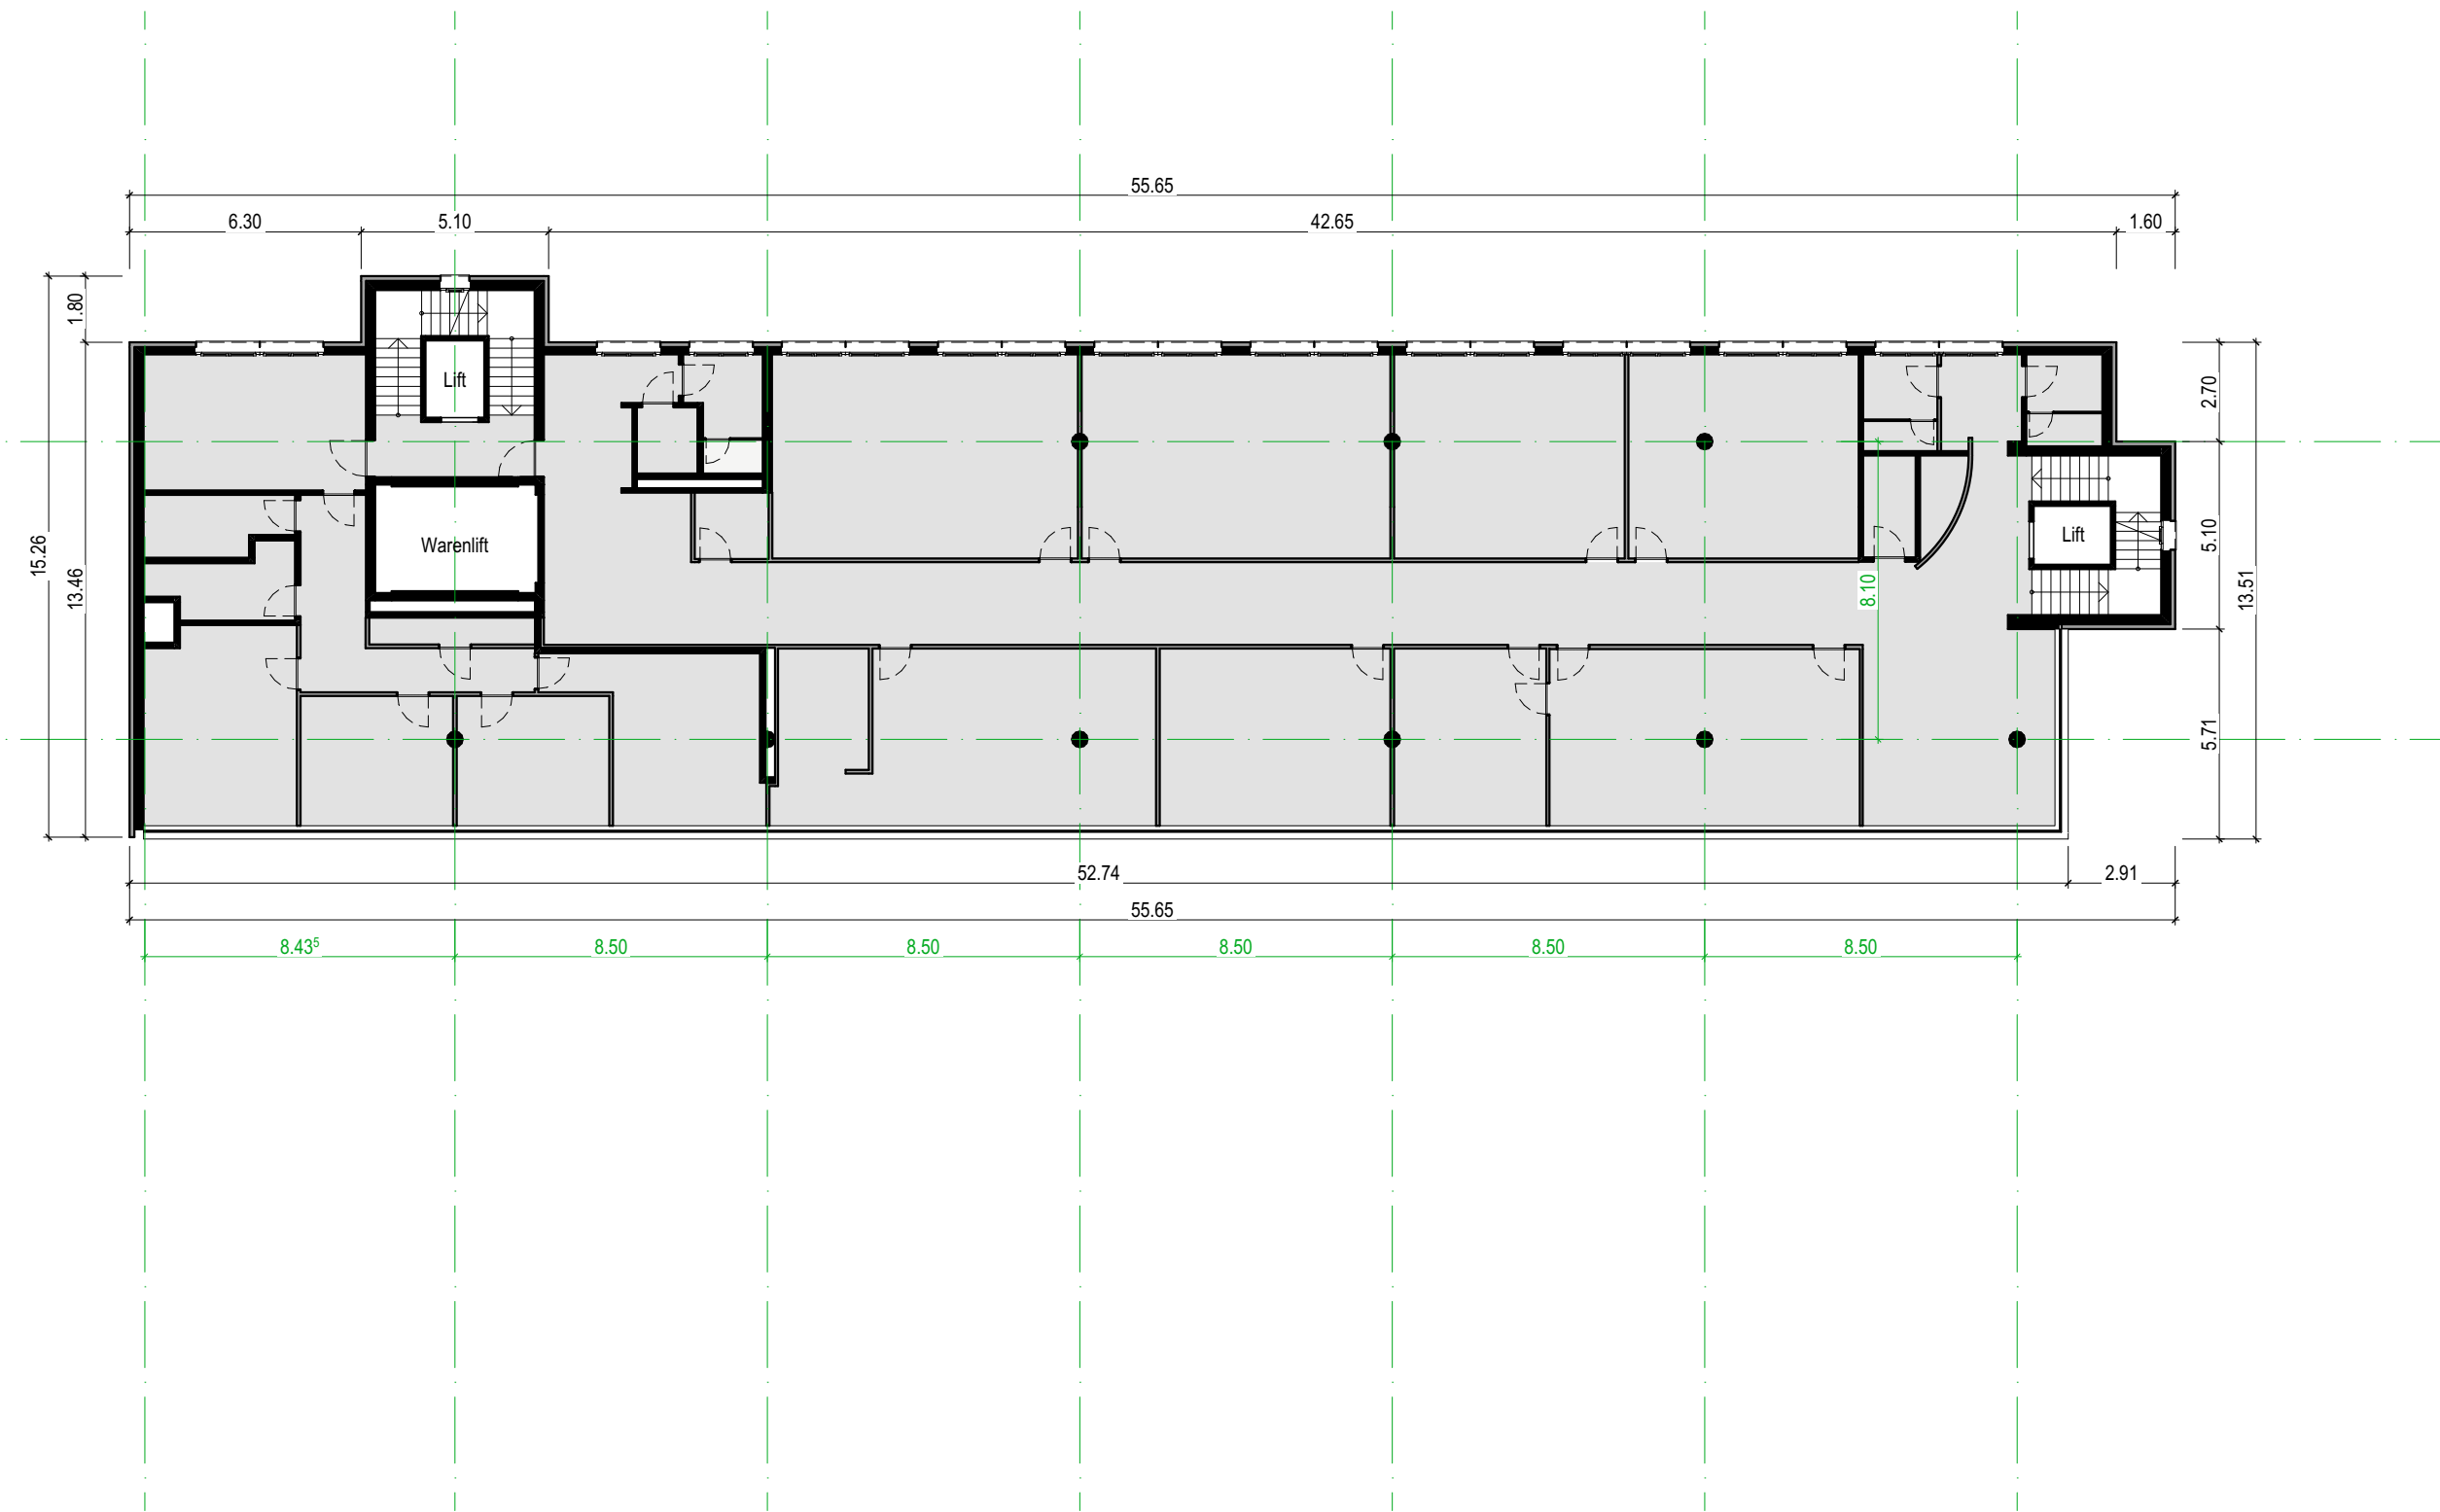

23-711

Machbarkeitsstudie Tesla, Schlachthofstrasse 19
2. OG Bestand

Bauherr: Profond Vorsorgeeinrichtung, Zollstrasse 62, 8005 Zürich
Architekt: Christen Architekten Partner AG, Oskar Bider-Strasse 1, 8600 Dübendorf, Tel. 044 801 10 40, info@christenarchitekten.ch



Datum	8.9.23
Rev. Datum	
Gez.	yb, lf
Format	A3

Plannr.	110.13
Mst.	1:200