


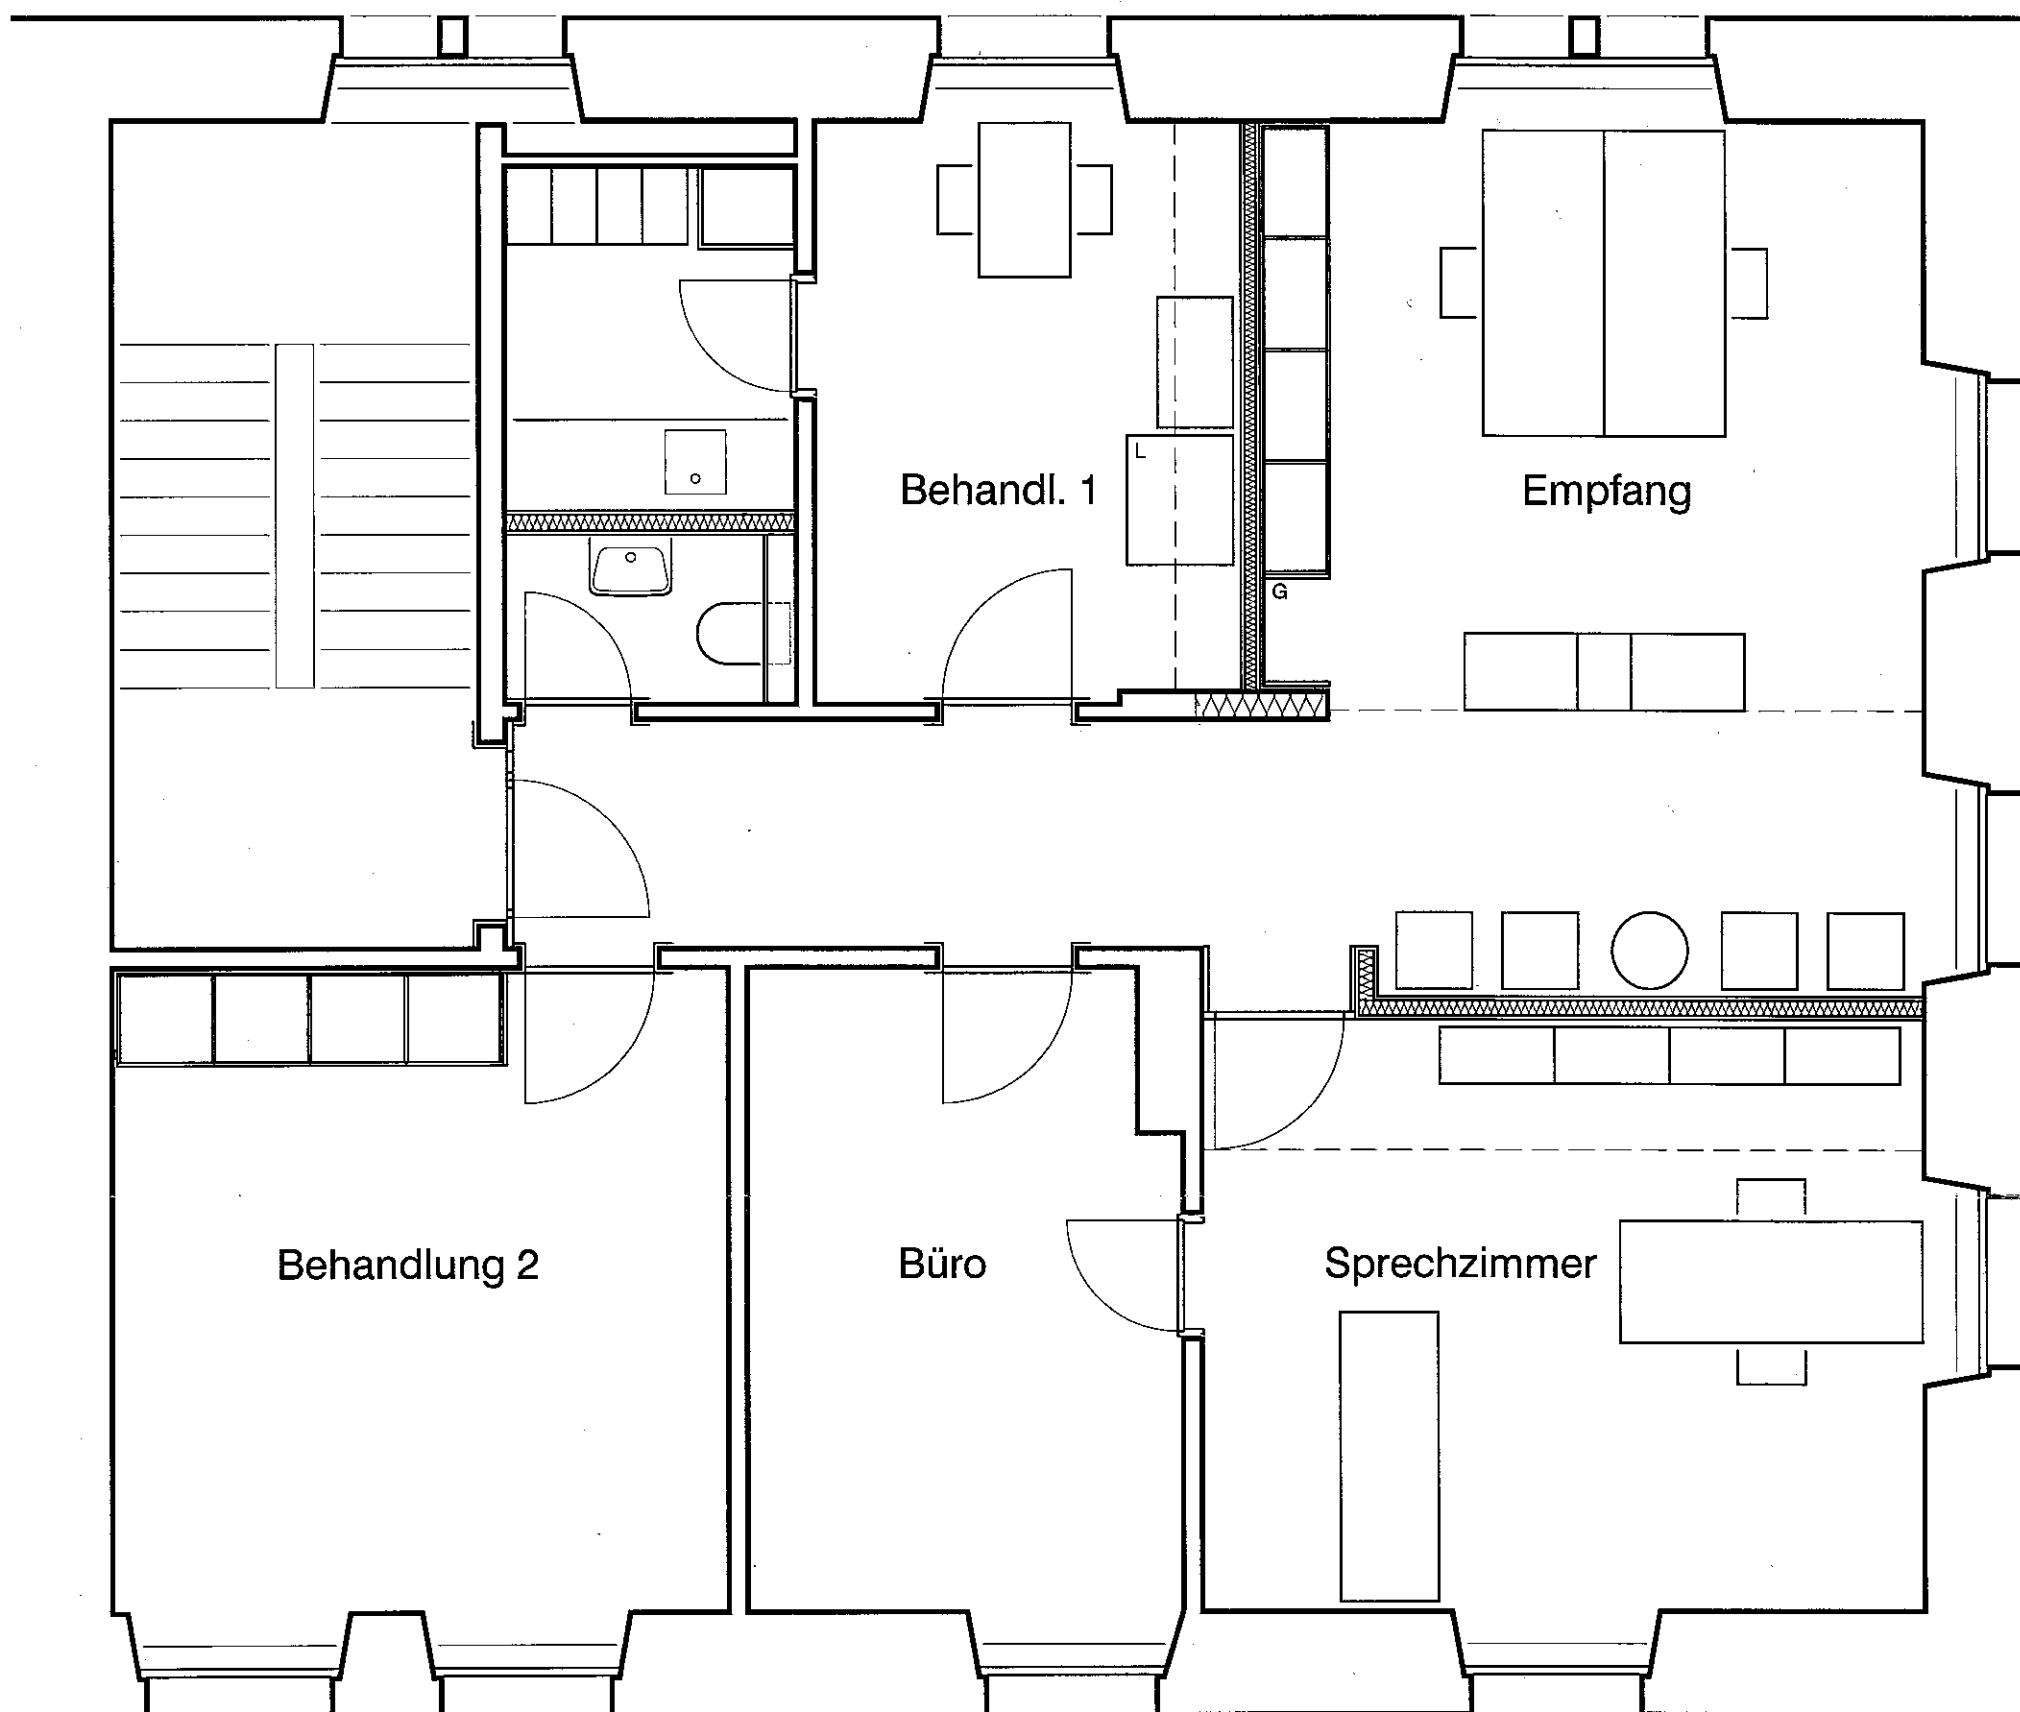

S

Praxis Dr. Schmid

Solothurn

Grundriss 1:50

September 2008/02.02.2009

A3 SM

Index C

Dieter Butters Dipl. Architekt ABK/SIA

4500 Solothurn Drosselweg 27

Tel 032 622 12 62 Fax 032 622 28 66 butters@bluewin.ch