
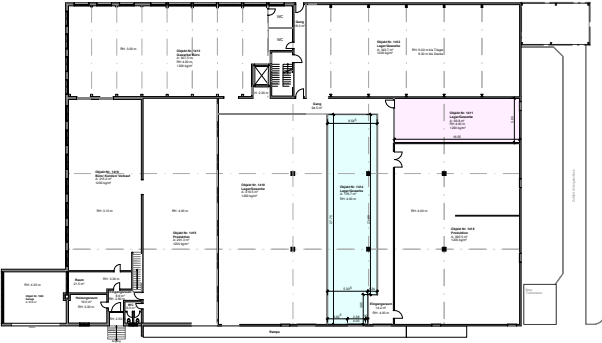


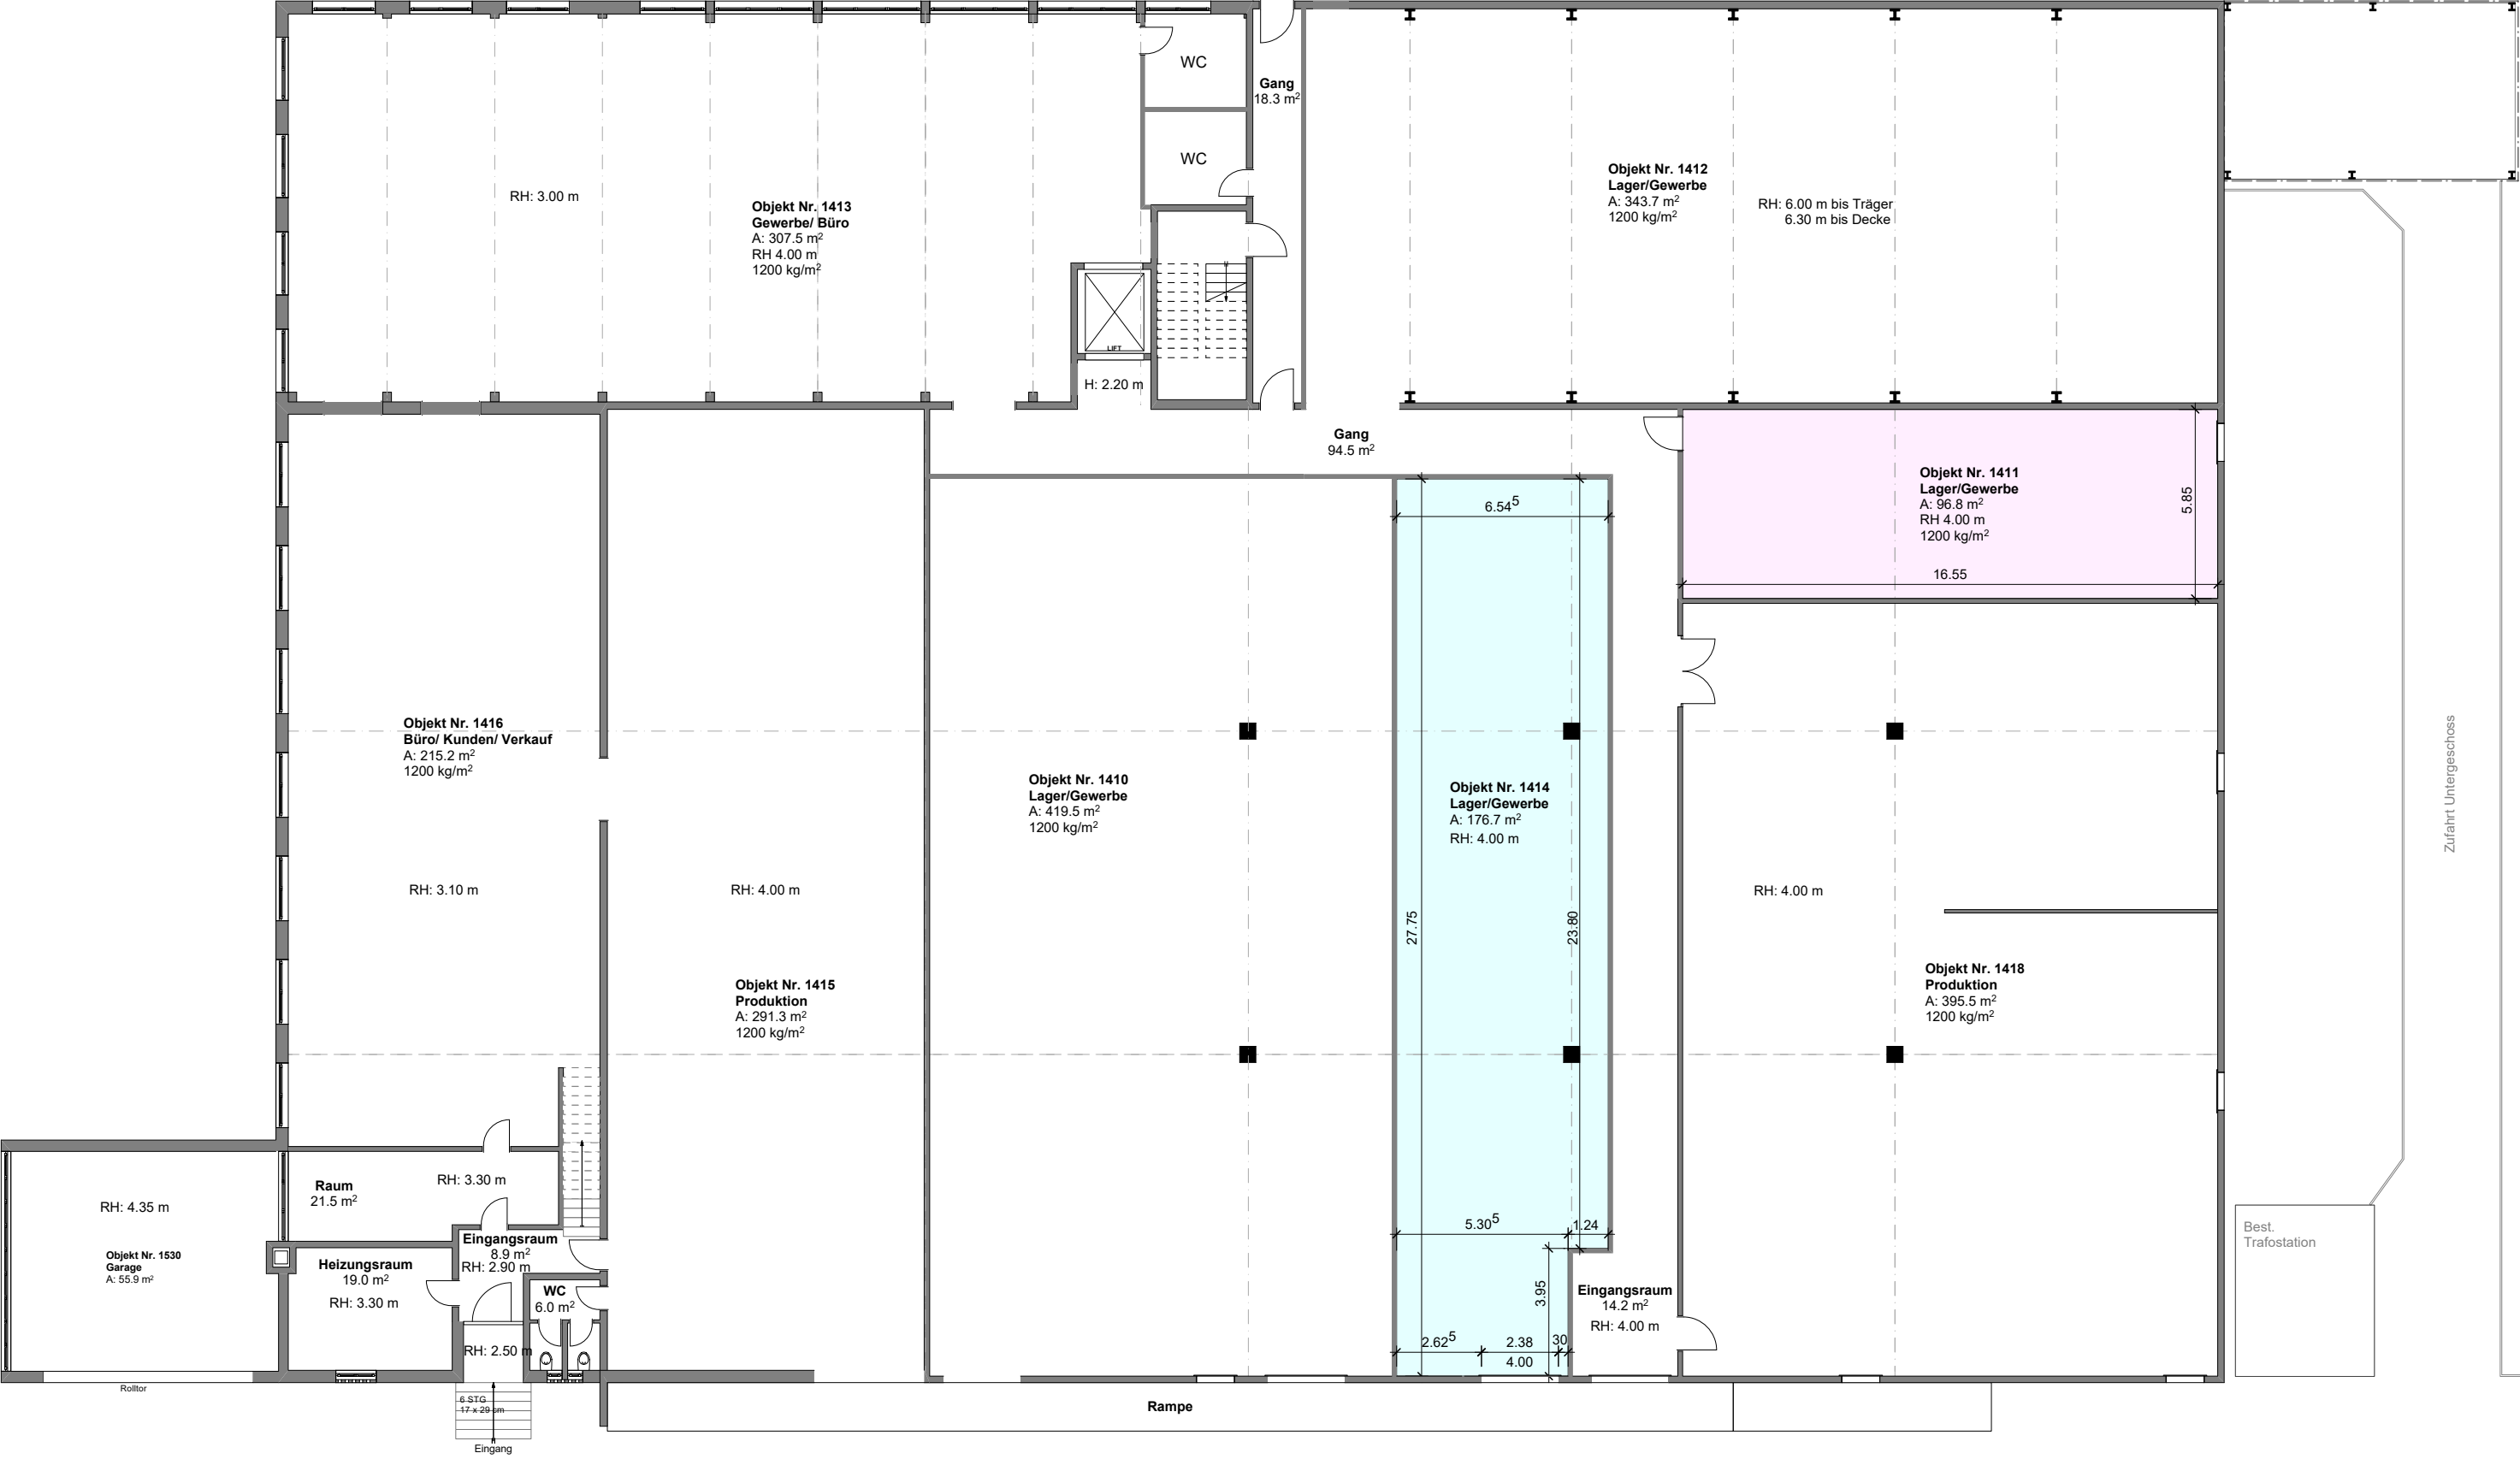

MOOSSTRASSE 13 - ABTWIL			
GRUNDRISS ERDGESCHOSS - NEU			
VERMIETUNG			
Objekt		Kunde	
Gewerbe-/ Lagerhalle		Parit AG	
Moosstrasse 13		Greithstrasse 17	
9030 Abtwil SG		9000 St. Gallen	
Mst.	1:200 / 1000	Datum	12.11.25
Format	A3	Gez.	MB
Parit Immo Bau AG		071 575 65 70	
Greithstrasse 17		mb@parit.ch	
CH-9000 St.Gallen		www.parity.ch	