


STÜTZMAUER SCHALUNG TP3

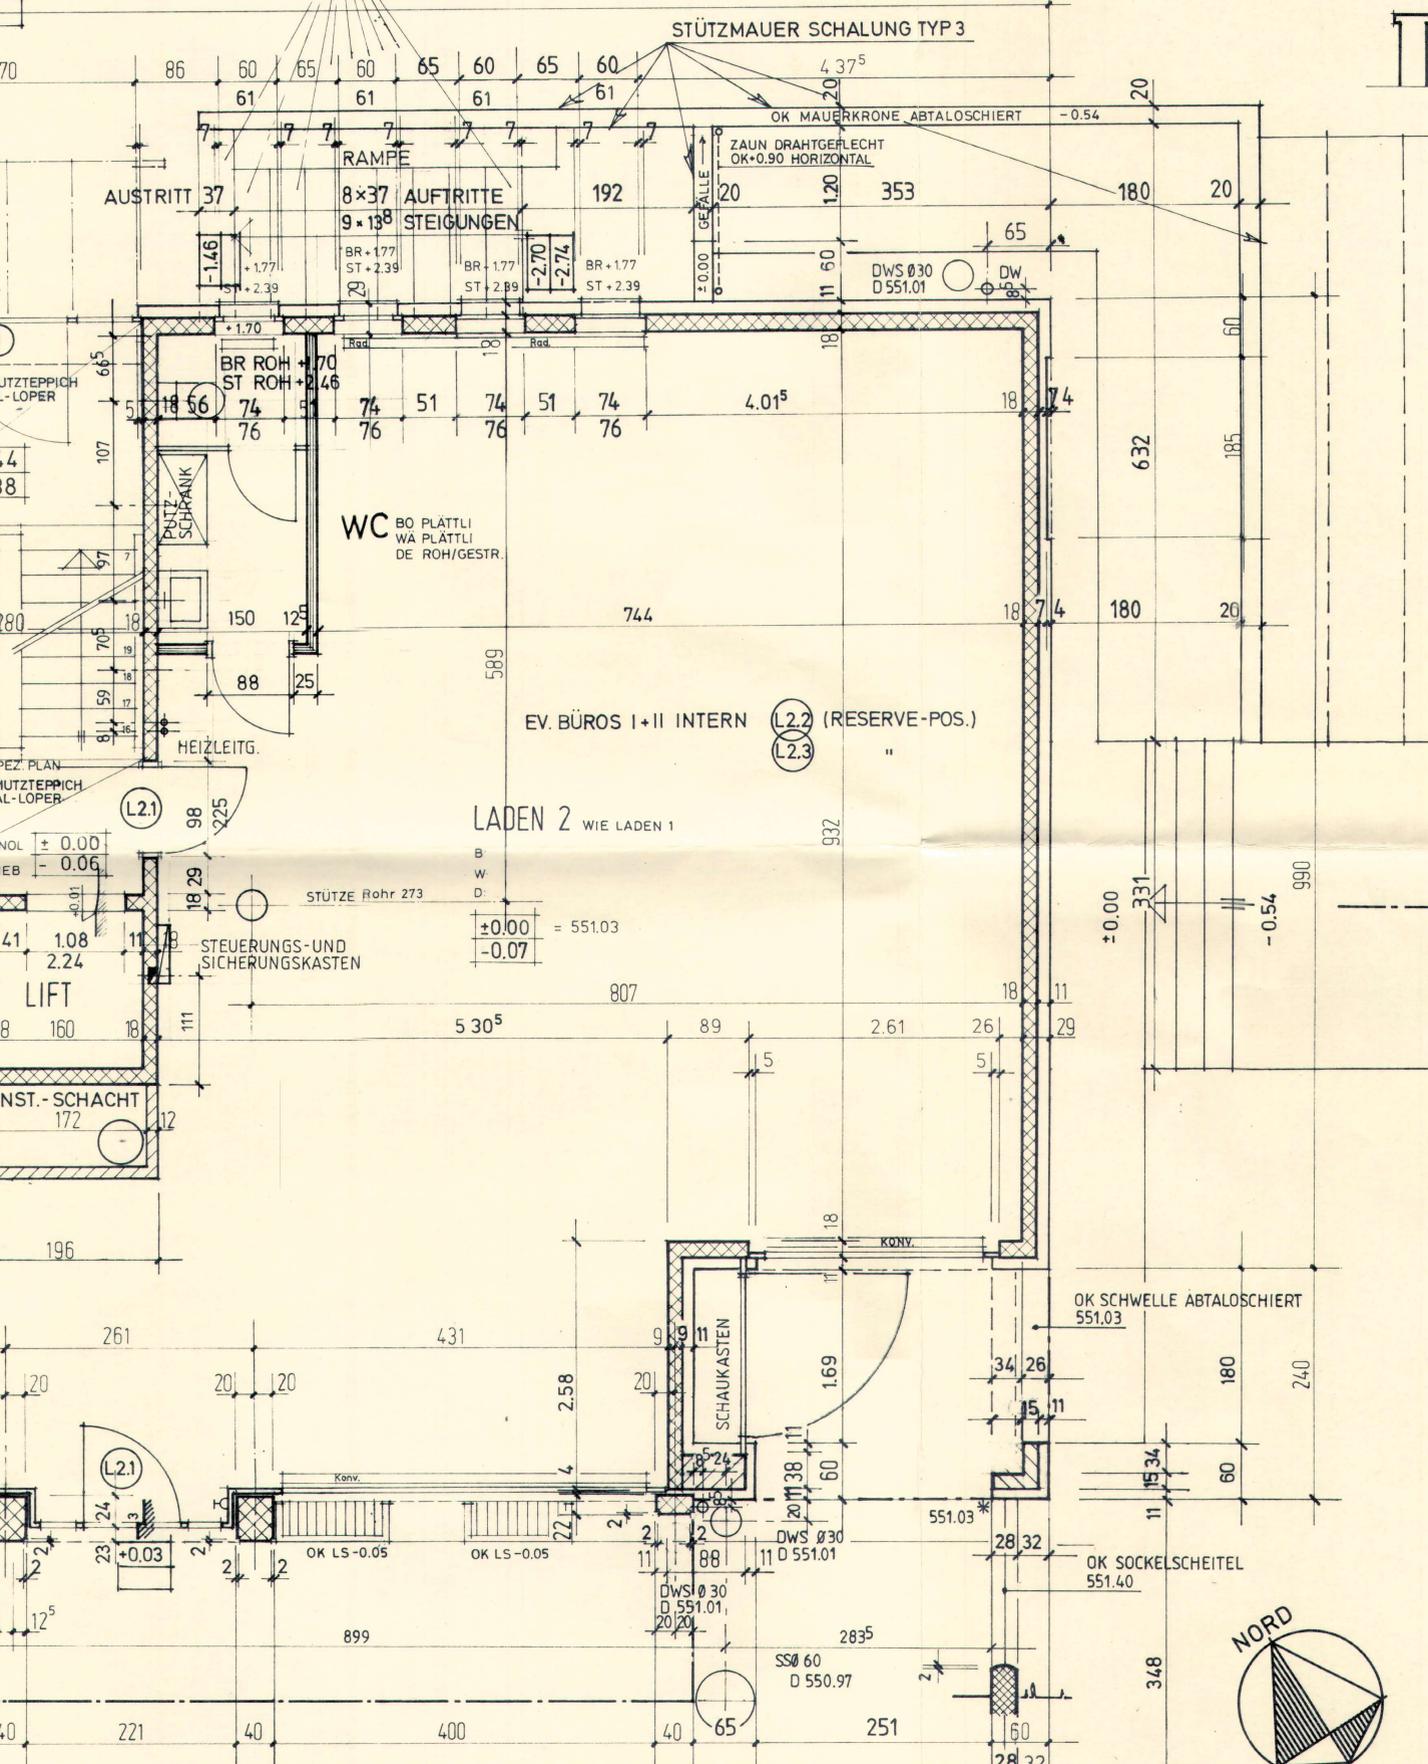

WC BO PLÄTTLI
WA PLÄTTLI
DE ROH/GESTR.

EV. BÜROS I+II INTERN (L2.2) (RESERVE-POS.)
(L2.3) "

LADEN 2 WIE LADEN 1

