


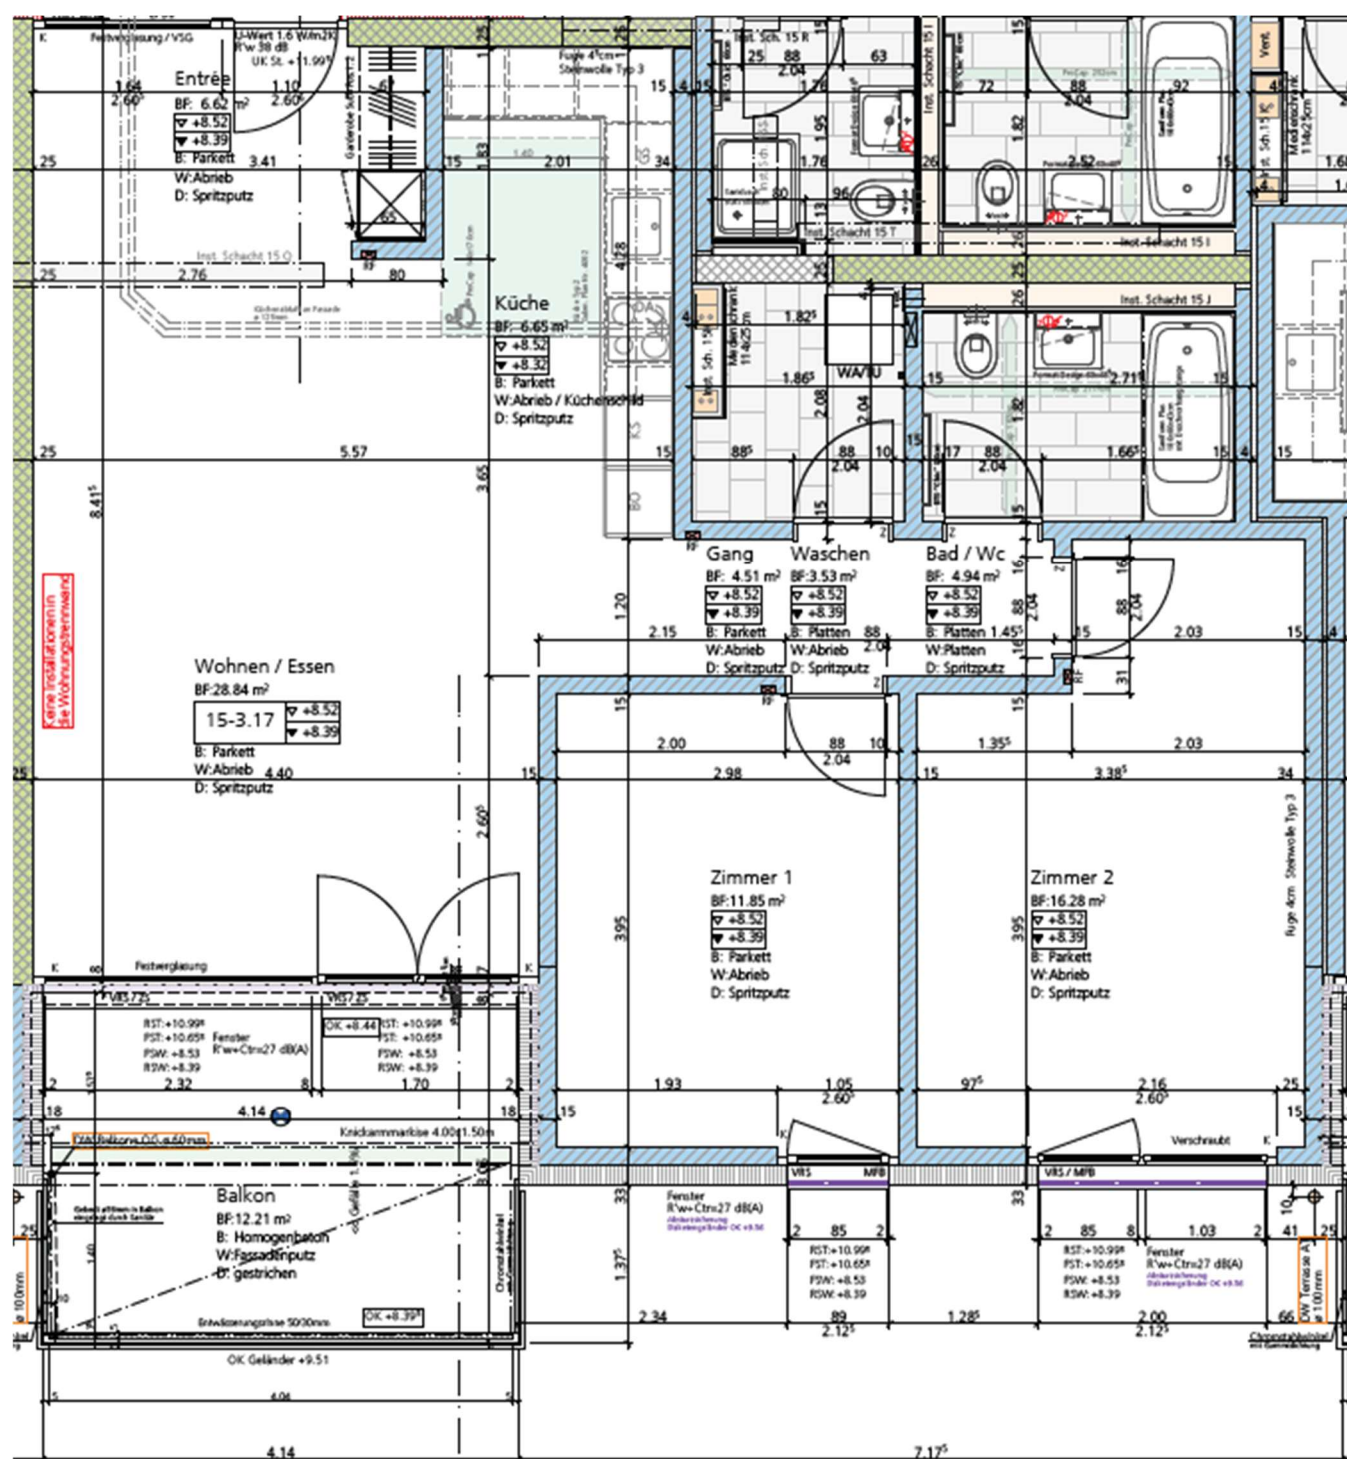

Whg Nr. 15-3.17
BGF = 96.30 m²
NWF = 83.30 m²

Schnitt 15-06