
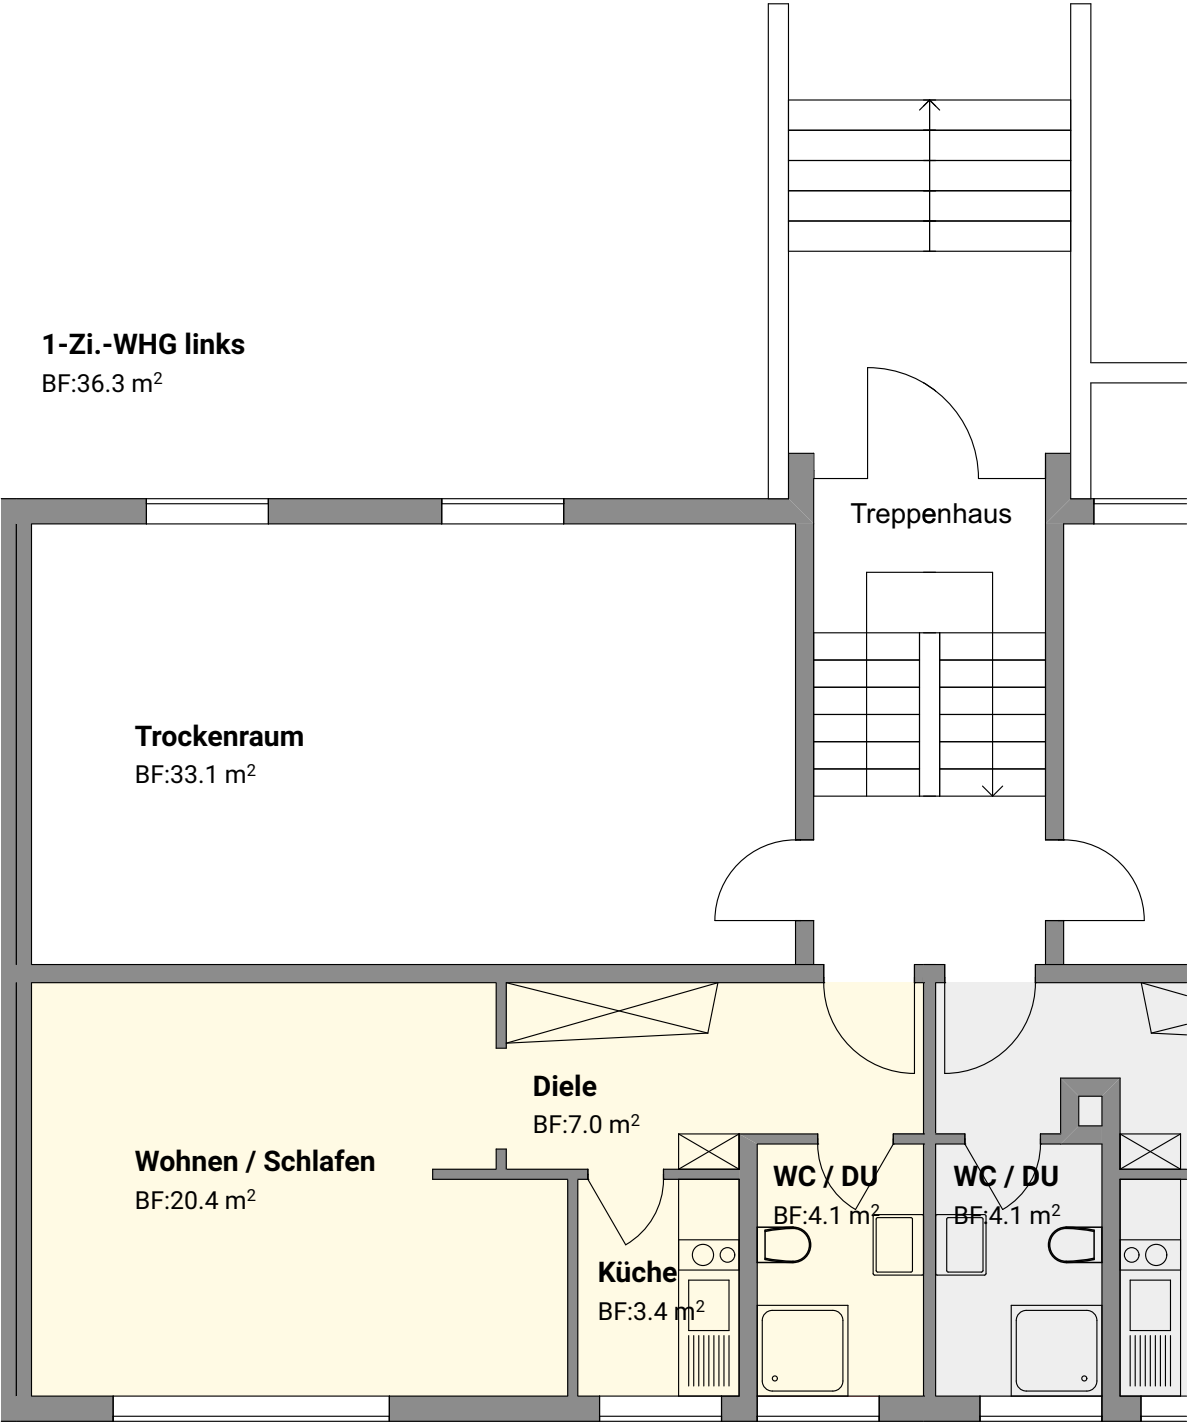


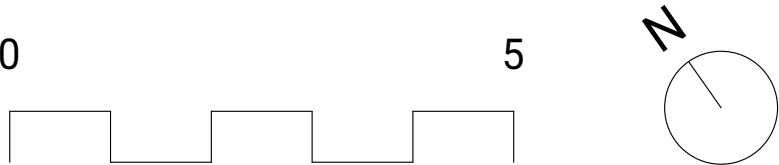

Gebäude A - Erdgeschoss (links)
1:75 / A3 / 03.07.18 / BK