


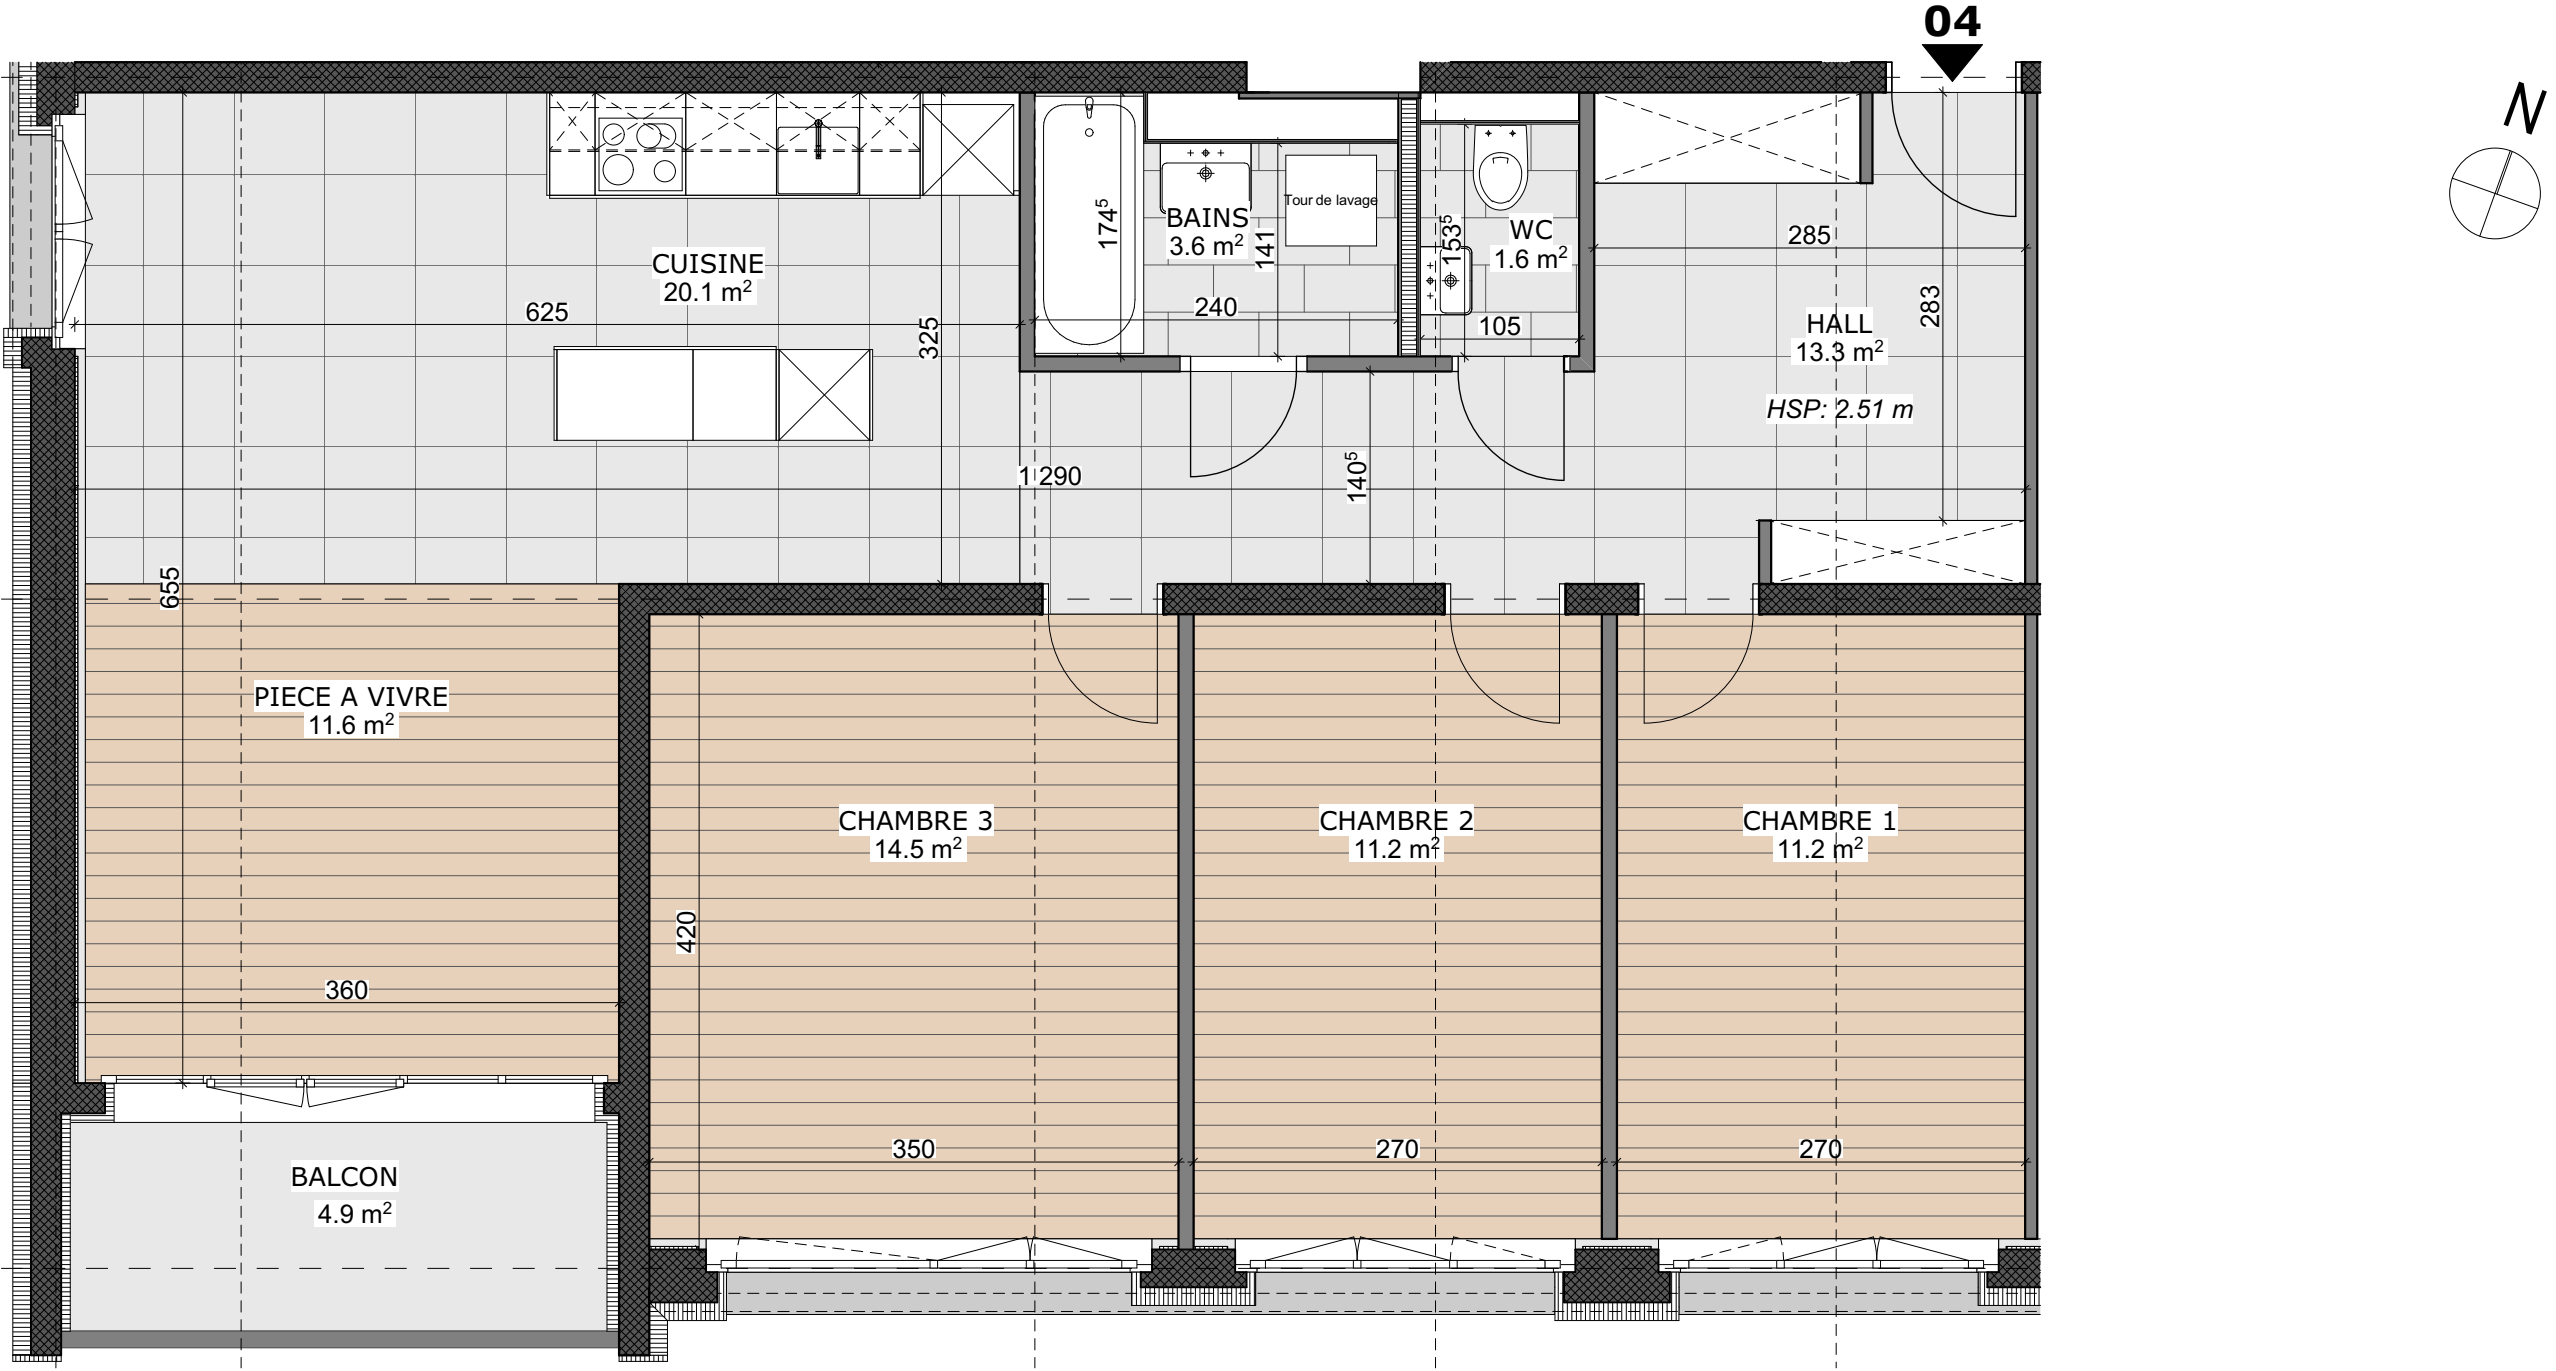

1:50



Etage type